


SCULPTED CAST STONE SCHEDULE - NORTH AND EAST ELEVATIONS




TYPE	SIZE	QTY
<b>GROUP 1 - NORTH ELEVATION</b>		
A20	36" X 20" X 5"	6
B9C	4" X 9" X 5" CORNER	2
B10J	4" X 10" X 5" JAMB	2
B12J	4" X 12" X 5" JAMB	2
B24	4" X 24" X 5"	33
C16J	8" X 16" X 5" JAMB BLOCK	1
C20	8" X 20" X 5"	2
C20E	8" X 20" X 5" END UNIT	4
C22	8" X 22" X 5"	3
C22E	8" X 22" X 5" END UNIT	4
C24	8" X 24" X 5"	4
C24D	8" X 24" X 5" DOUBLE END	4
C24E	8" X 24" X 5" END UNIT	4
D8	8" X 8" X 5"	4
D8C	8" X 8" X 5" CORNER	2
D8J	8" X 8" X 5" JAMB BLOCK	4
		81
<b>GROUP 2 - EAST ELEVATION</b>		
A20	36" X 20" X 5"	6
B9C	4" X 9" X 5" CORNER	3
B10J	4" X 10" X 5" JAMB	6
B12	4" X 12" X 5"	1
B12J	4" X 12" X 5" JAMB	1
B16J	4" X 16" X 5" JAMB	3
B18	4" X 18" X 5"	4
B24	4" X 24" X 5"	31
C14J	8" X 14" X 5" JAMB BLOCK	1
C16	8" X 16" X 5"	1
C16E	8" X 16" X 5" END UNIT	5
C16J	8" X 16" X 5" JAMB BLOCK	1
C18E	8" X 18" X 5" END UNIT	4
C19E	8" X 19" X 5" END UNIT	4
C20	8" X 20" X 5"	10
C20E	8" X 20" X 5" END UNIT	10
C22E	8" X 22" X 5" END UNIT	5
C24	8" X 24" X 5"	6
C24D	8" X 24" X 5" DOUBLE END	2
C24E	8" X 24" X 5" END UNIT	8
D8	8" X 8" X 5"	11
D8C	8" X 8" X 5" CORNER	9
		132
<b>GRAND TOTAL</b>		213

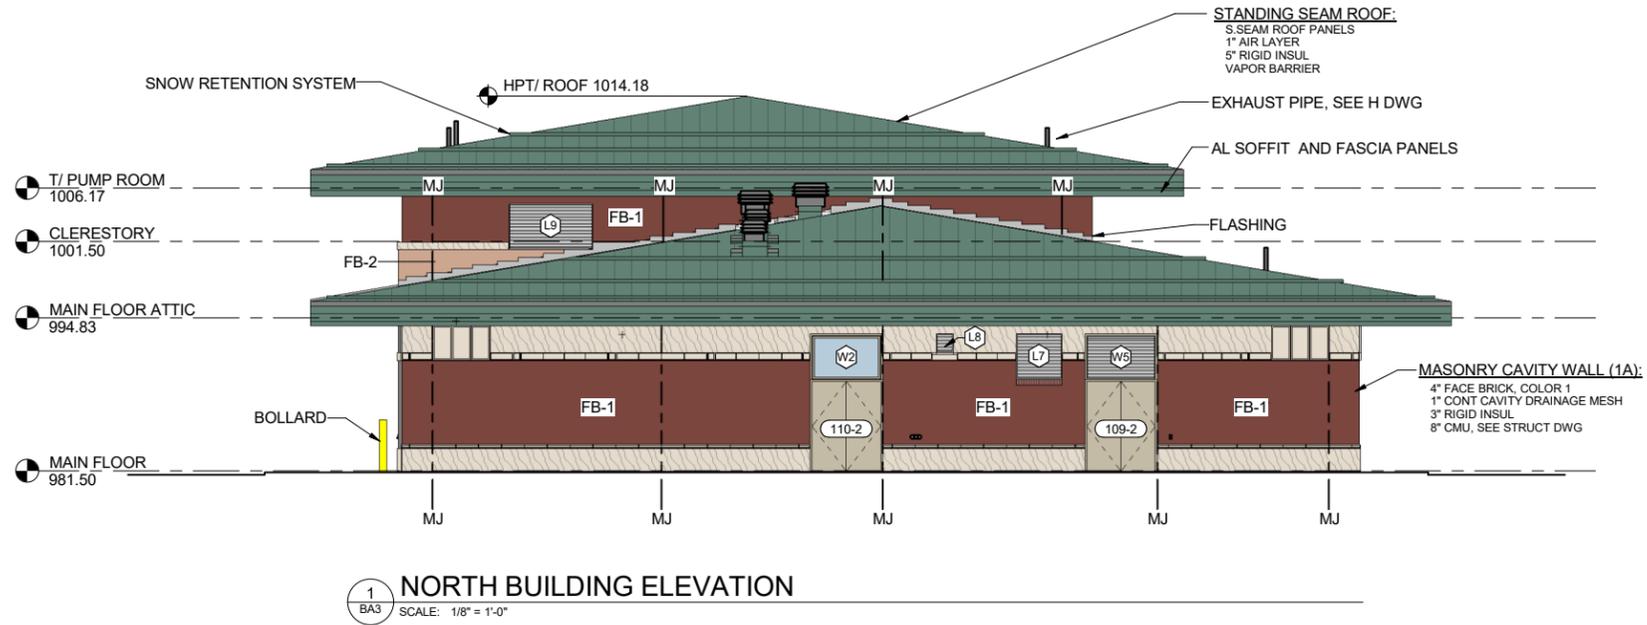


**SHEET NOTES:**  
1. SEE CAST STONE DETAILS ON BA13.

**LEGEND**

- 12X2 FACE BRICK FB-1
- 4X4X8 FACE BRICK FB-2
- 4X8X4 FACE BRICK FB-2
- CAST STONE
- CAST STONE MOTIF
- OHCD ELEV
- AL FASCIA PANEL
- S. SEAM ROOF
- GROUND, SEE CIVIL DWG

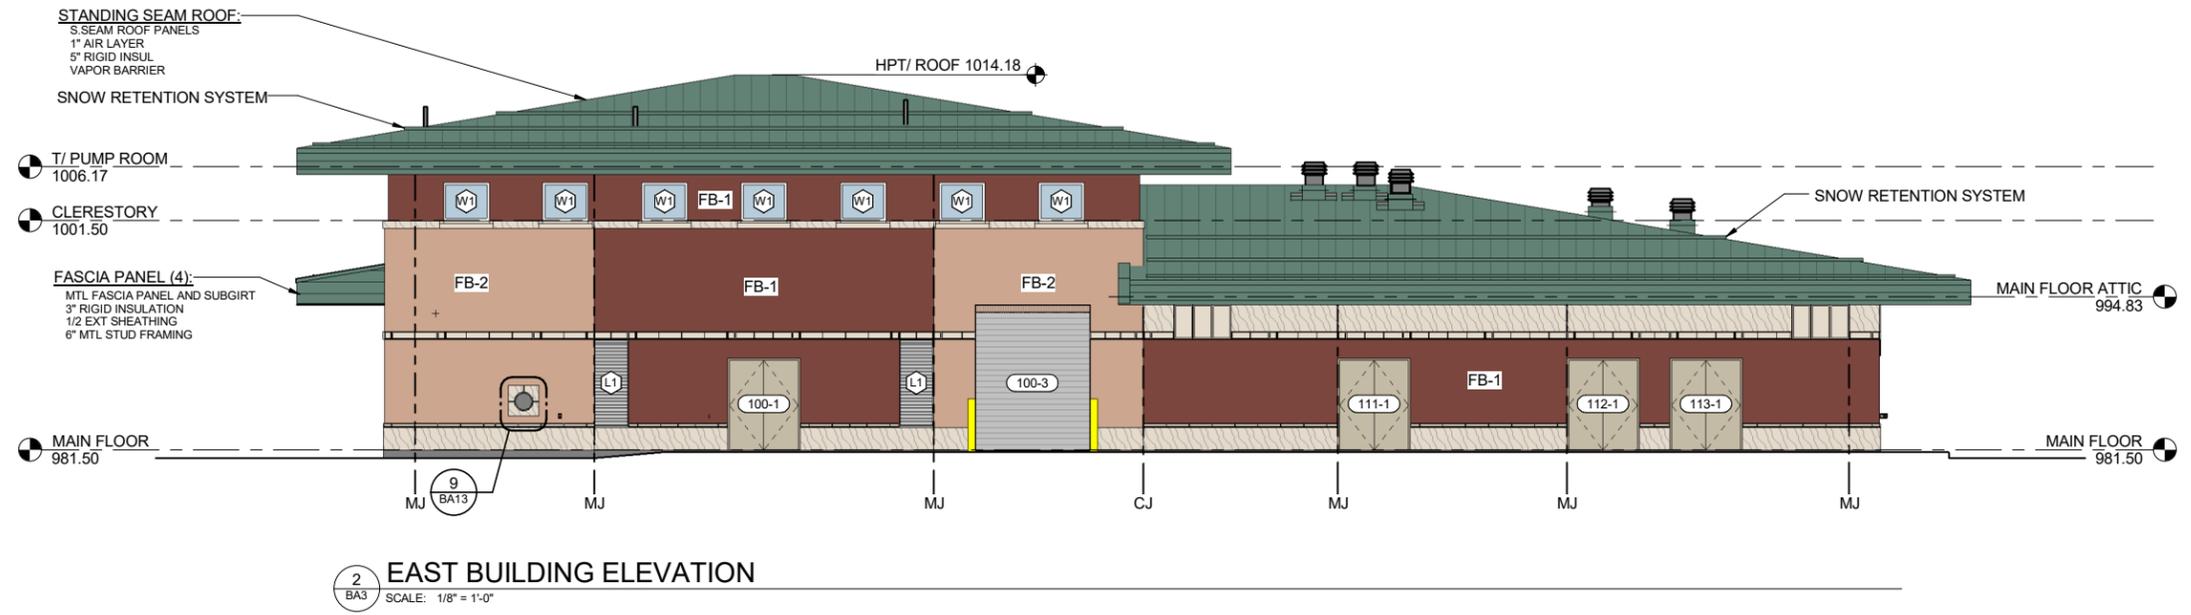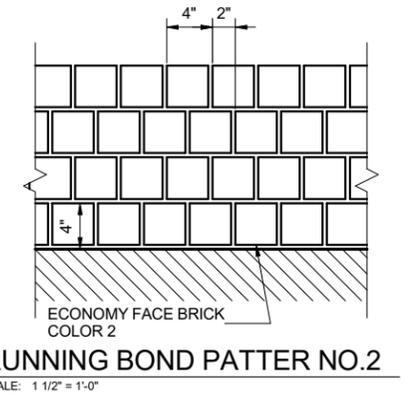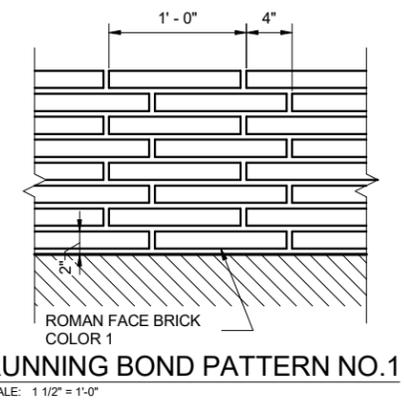

DRAFT 98% PROGRESS DRAWINGS  
SEPTEMBER 2019

 

**Waukesha Water Utility**  
741 N. GRAND AVE., SUITE 308  
WAUKESHA, WI 53186

**GREELEY AND HANSEN**

**GREAT WATER ALLIANCE**

CONTRACT PACKAGE 3: BOOSTER PUMPING STATION AND WATER SUPPLY CONTROL BUILDING

BUILDING ELEVATIONS

APPROVED

SEAL AFFIXED  
MONTH / DAY / YEAR

SEPTEMBER 2019

JOB NO.: 15310

DESIGN JJS CHCK TCB

APPRV TCB DRWN AKB

SCALE: AS SHOWN

DRAWING NUMBER

**BA8**

SHEET 86 OF 181 REV 0

SCULPTED CAST STONE - SOUTH AND WEST ELEVATIONS



TYPE	SIZE	QTY
<b>GROUP 3 - SOUTH ELEVATION</b>		
B9C	4" X 9" X 5" CORNER	4
B10C	4" X 10" X 5" CORNER	1
B10J	4" X 10" X 5" JAMB	3
B12	4" X 12" X 5"	1
B12C	4" X 12" X 5" CORNER	2
B12J	4" X 12" X 5" JAMB	2
B14	4" X 14" X 5"	3
B16	4" X 16" X 5"	3
B18	4" X 18" X 5"	4
B24	4" X 24" X 5"	25
C16	8" X 16" X 5"	1
C20	8" X 20" X 5"	7
C20E	8" X 20" X 5" END UNIT	2
C22	8" X 22" X 5"	6
C22E	8" X 22" X 5" END UNIT	8
C24E	8" X 24" X 5" END UNIT	16
D8	8" X 8" X 5"	7
D8C	8" X 8" X 5" CORNER	8
		103
<b>GROUP 4 - WEST ELEVATION</b>		
A20	36" X 20" X 5"	6
B9C	4" X 9" X 5" CORNER	2
B10J	4" X 10" X 5" JAMB	2
B16	4" X 16" X 5"	6
B18	4" X 18" X 5"	10
B24	4" X 24" X 5"	49
C20	8" X 20" X 5"	4
C20E	8" X 20" X 5" END UNIT	6
C22	8" X 22" X 5"	10
C22E	8" X 22" X 5" END UNIT	4
C24	8" X 24" X 5"	8
C24D	8" X 24" X 5" DOUBLE END	2
C24E	8" X 24" X 5" END UNIT	23
D8	8" X 8" X 5"	17
D8C	8" X 8" X 5" CORNER	1
		150
<b>GRAND TOTAL</b>		<b>253</b>

SHEET NOTES:

- SEE CAST STONE DETAILS ON BA13.

LEGEND

- 12X2 FACE BRICK FB-1
- 4X4X8 FACE BRICK FB-2
- 4X8X4 FACE BRICK FB-2
- CAST STONE
- CAST STONE MOTIF
- OHCD ELEV
- AL FASCIA PANEL
- S. SEAM ROOF
- GROUND, SEE CIVIL DWG

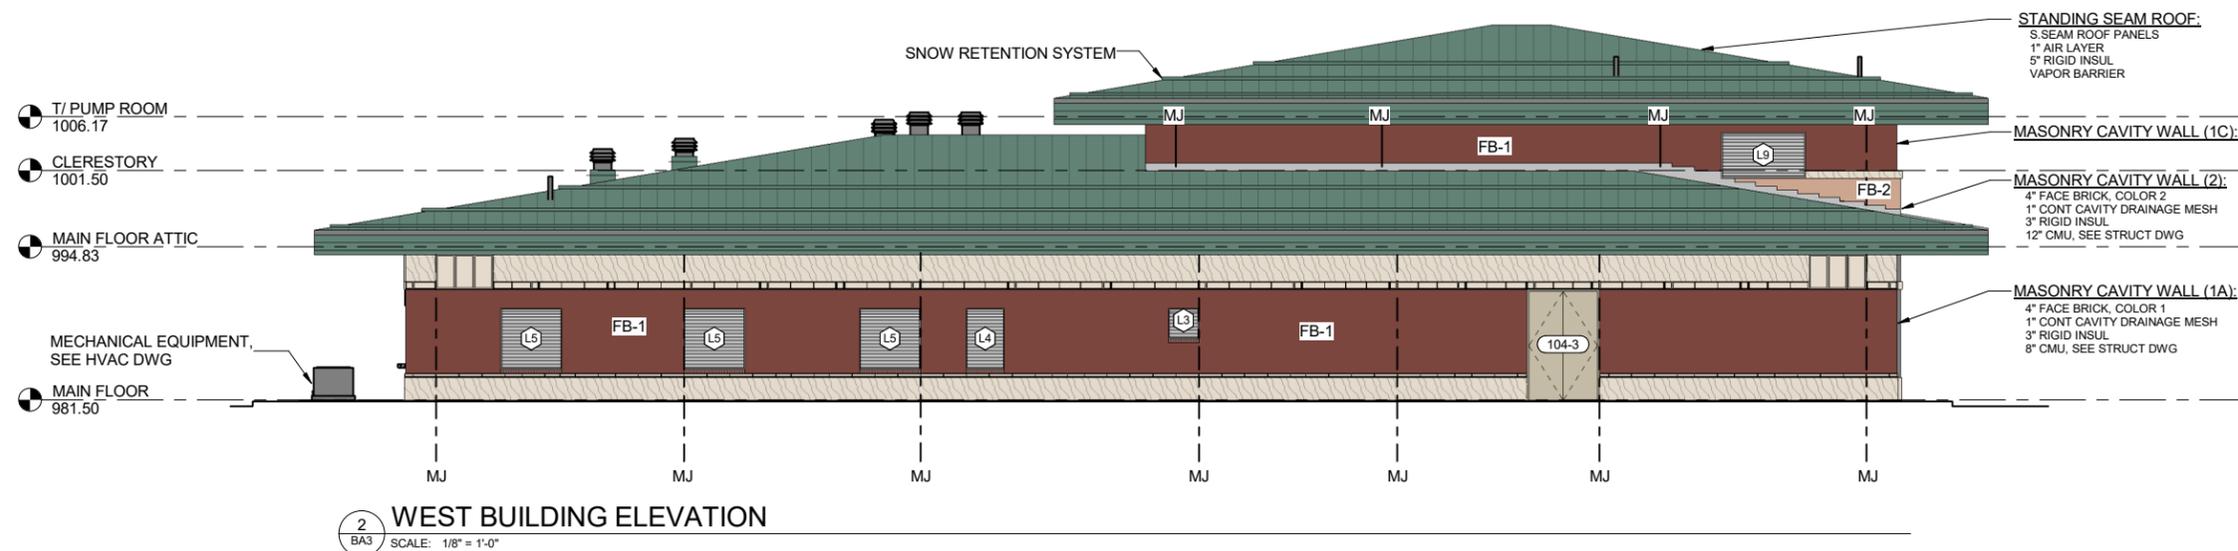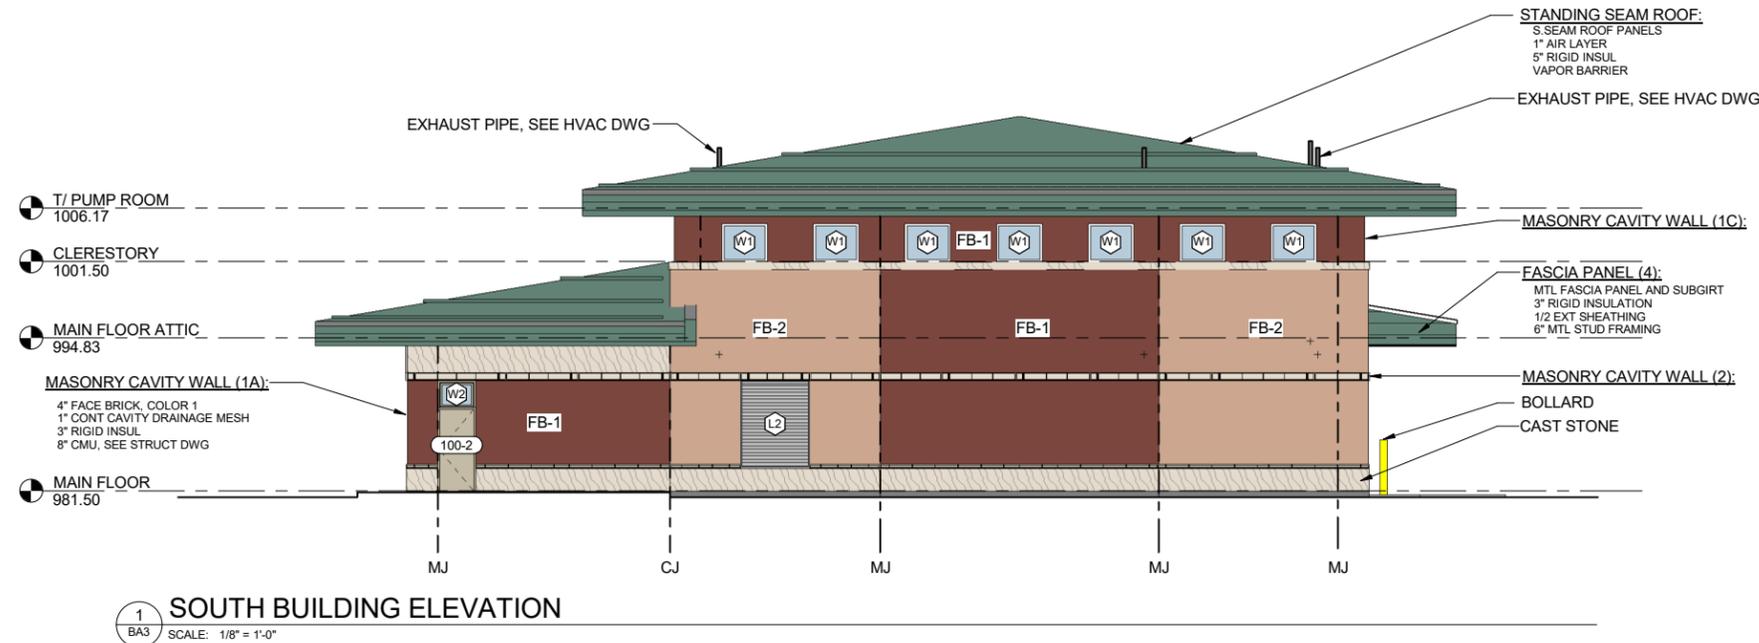

**Waukesha Water Utility**  
741 N. GRAND AVE. SUITE 308  
WAUKESHA, WI 53186

**GREELEY AND HANSEN**

**GREAT WATER ALLIANCE**

CONTRACT PACKAGE 3: BOOSTER PUMPING STATION AND WATER SUPPLY CONTROL BUILDING

BUILDING ELEVATIONS

APPROVED

SEAL AFFIXED  
MONTH / DAY / YEAR

SEPTEMBER 2019

JOB NO.: 15310

DESIGN JJS CHCK TCB

APPRV TCB DRWN AKB

SCALE: 1/8" = 1'-0"

DRAWING NUMBER

**BA9**

SHEET 87 OF 181 REV 0

DRAFT 98% PROGRESS DRAWINGS  
SEPTEMBER 2019

