


Material Breakdown this Elevation:

Total Square Footage this Elevation:	1255 SF
Square Footage of Glazing this Elevation:	218 SF (17%)
Square Footage of Metal Panels this Elevation:	655 SF (52%)
Square Footage of Embedded Brick this Elevation:	382 SF (31%)

4 North Elevation

Scale: 1/8" = 1'-0"

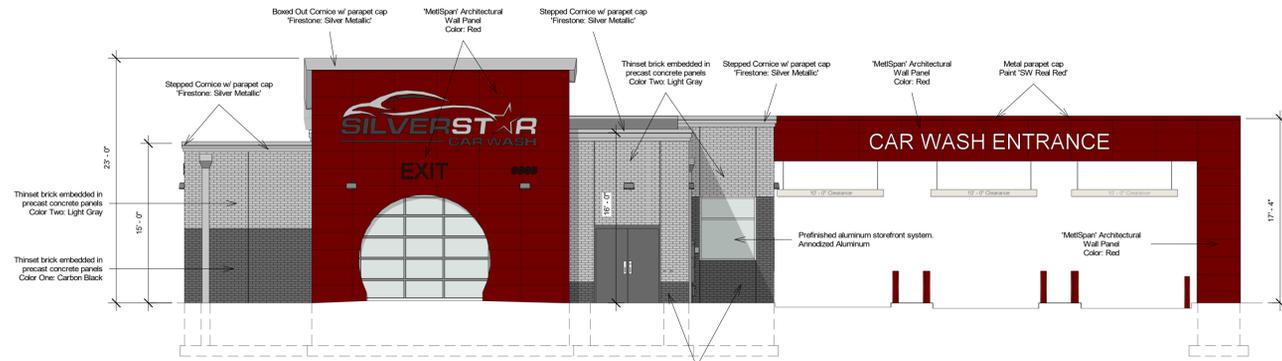


Material Breakdown this Elevation:

Total Square Footage this Elevation:	1241 SF
Square Footage of Glazing this Elevation:	140 SF (11%)
Square Footage of HM Door this Elevation:	47 SF (4%)
Square Footage of Metal Panel this Elevation:	657 SF (53%)
Square Footage of Embedded Brick this Elevation:	397 SF (32%)

3 South Elevation

Scale: 1/8" = 1'-0"

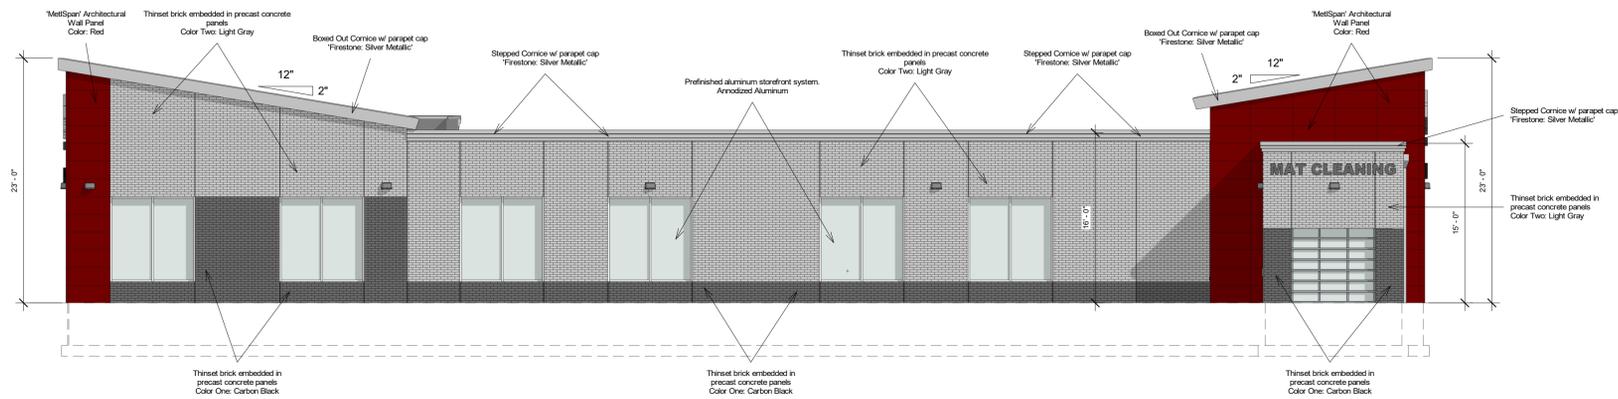


Material Breakdown this Elevation:

Total Square Footage this Elevation:	2178 SF
Square Footage of Glazing this Elevation:	440 SF (20%)
Square Footage of Metal Panel this Elevation:	307 SF (14%)
Square Footage of Embedded Brick this Elevation:	1429 SF (66%)

1 West Elevation

Scale: 1/8" = 1'-0"

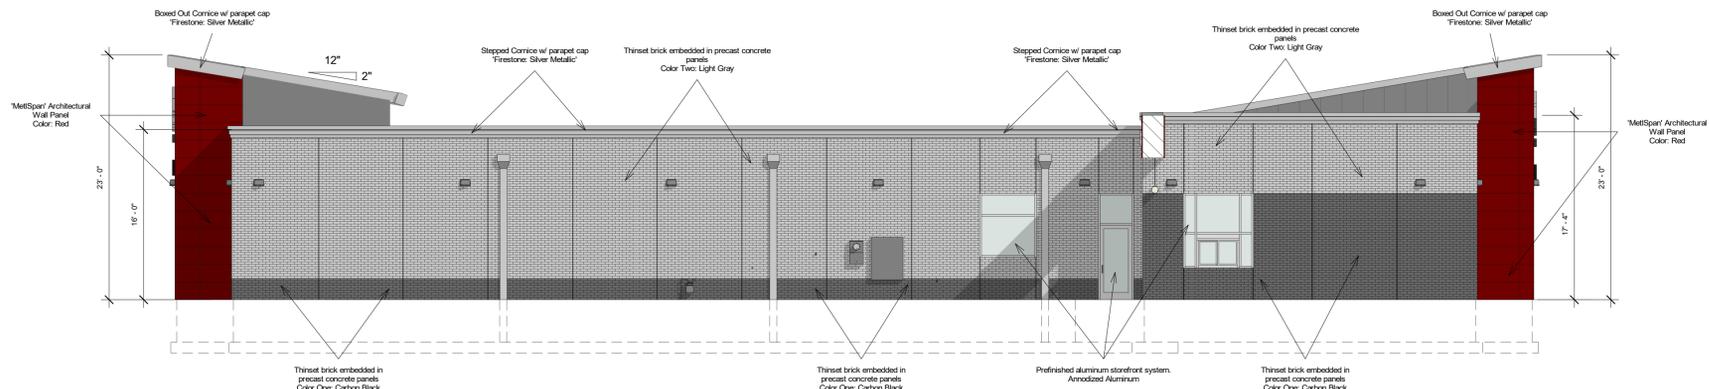

Material Breakdown this Elevation:

Total Square Footage this Elevation:	2067 SF
Square Footage of Glazing this Elevation:	112 SF (6%)
Square Footage of Metal Panels this Elevation:	232 SF (11%)
Square Footage of Embedded Brick this Elevation:	1722 SF (83%)

2 East Elevation

Scale: 1/8" = 1'-0"

Material Breakdown (Combined):

Total Square Footage of Exterior Wall:	6741 SF
Total Square Footage of Glazing:	910 SF (13%)
Total Square Footage of HM Door:	47 SF (1%)
Total Square Footage of Metal Panel:	1851 SF (28%)
Total Square Footage of Embedded Brick:	3930 SF (58%)



VanDeWalle Architects LLC
ARCHITECTURE • PLANNING • INTERIORS
Sioux Falls, S.D. 605-339-4411



Midwest Fidelity Partners

Silverstar Car Wash - W1
New Berlin, WI

Exterior Elevations

COPYRIGHT 2022 ©
This plan is copyrighted and shall be used only for the building shown and is not to be copied or reproduced without written permission from VanDeWalle Architects LLC.

Project No.	22065	Revisions	
Date:	12.19.22		
Drawn By:	TJS		

A3.0