

1 PARKING FLOOR PLAN
3/32'-1'-0"



Building #6
Woodlands @ The Conservancy


50. Moorland Rd (CTH "O") & W. Greenfield Ave. (STH "59")
NEW BERLIN, WISCONSIN

TDI ASSOCIATES, INC
All Rights Reserved
OWNERSHIP OF DOCUMENTS
This document, and the ideas and design incorporated herein, as an instrument of professional service, is the sole property of TDI Associates, Inc., and is not to be used in whole or in part for any other project or purpose without the expressed written authorization of TDI Associates, Inc.

Sheet Title
Parking Floor Plan

Issued For:	Date:	Date:	6/24/2025
		Job NO.:	25101.006
		Drawn By:	daj
		Sheet No.:	A1.0

PRELIMINARY DRAWING
NOT FOR CONSTRUCTION

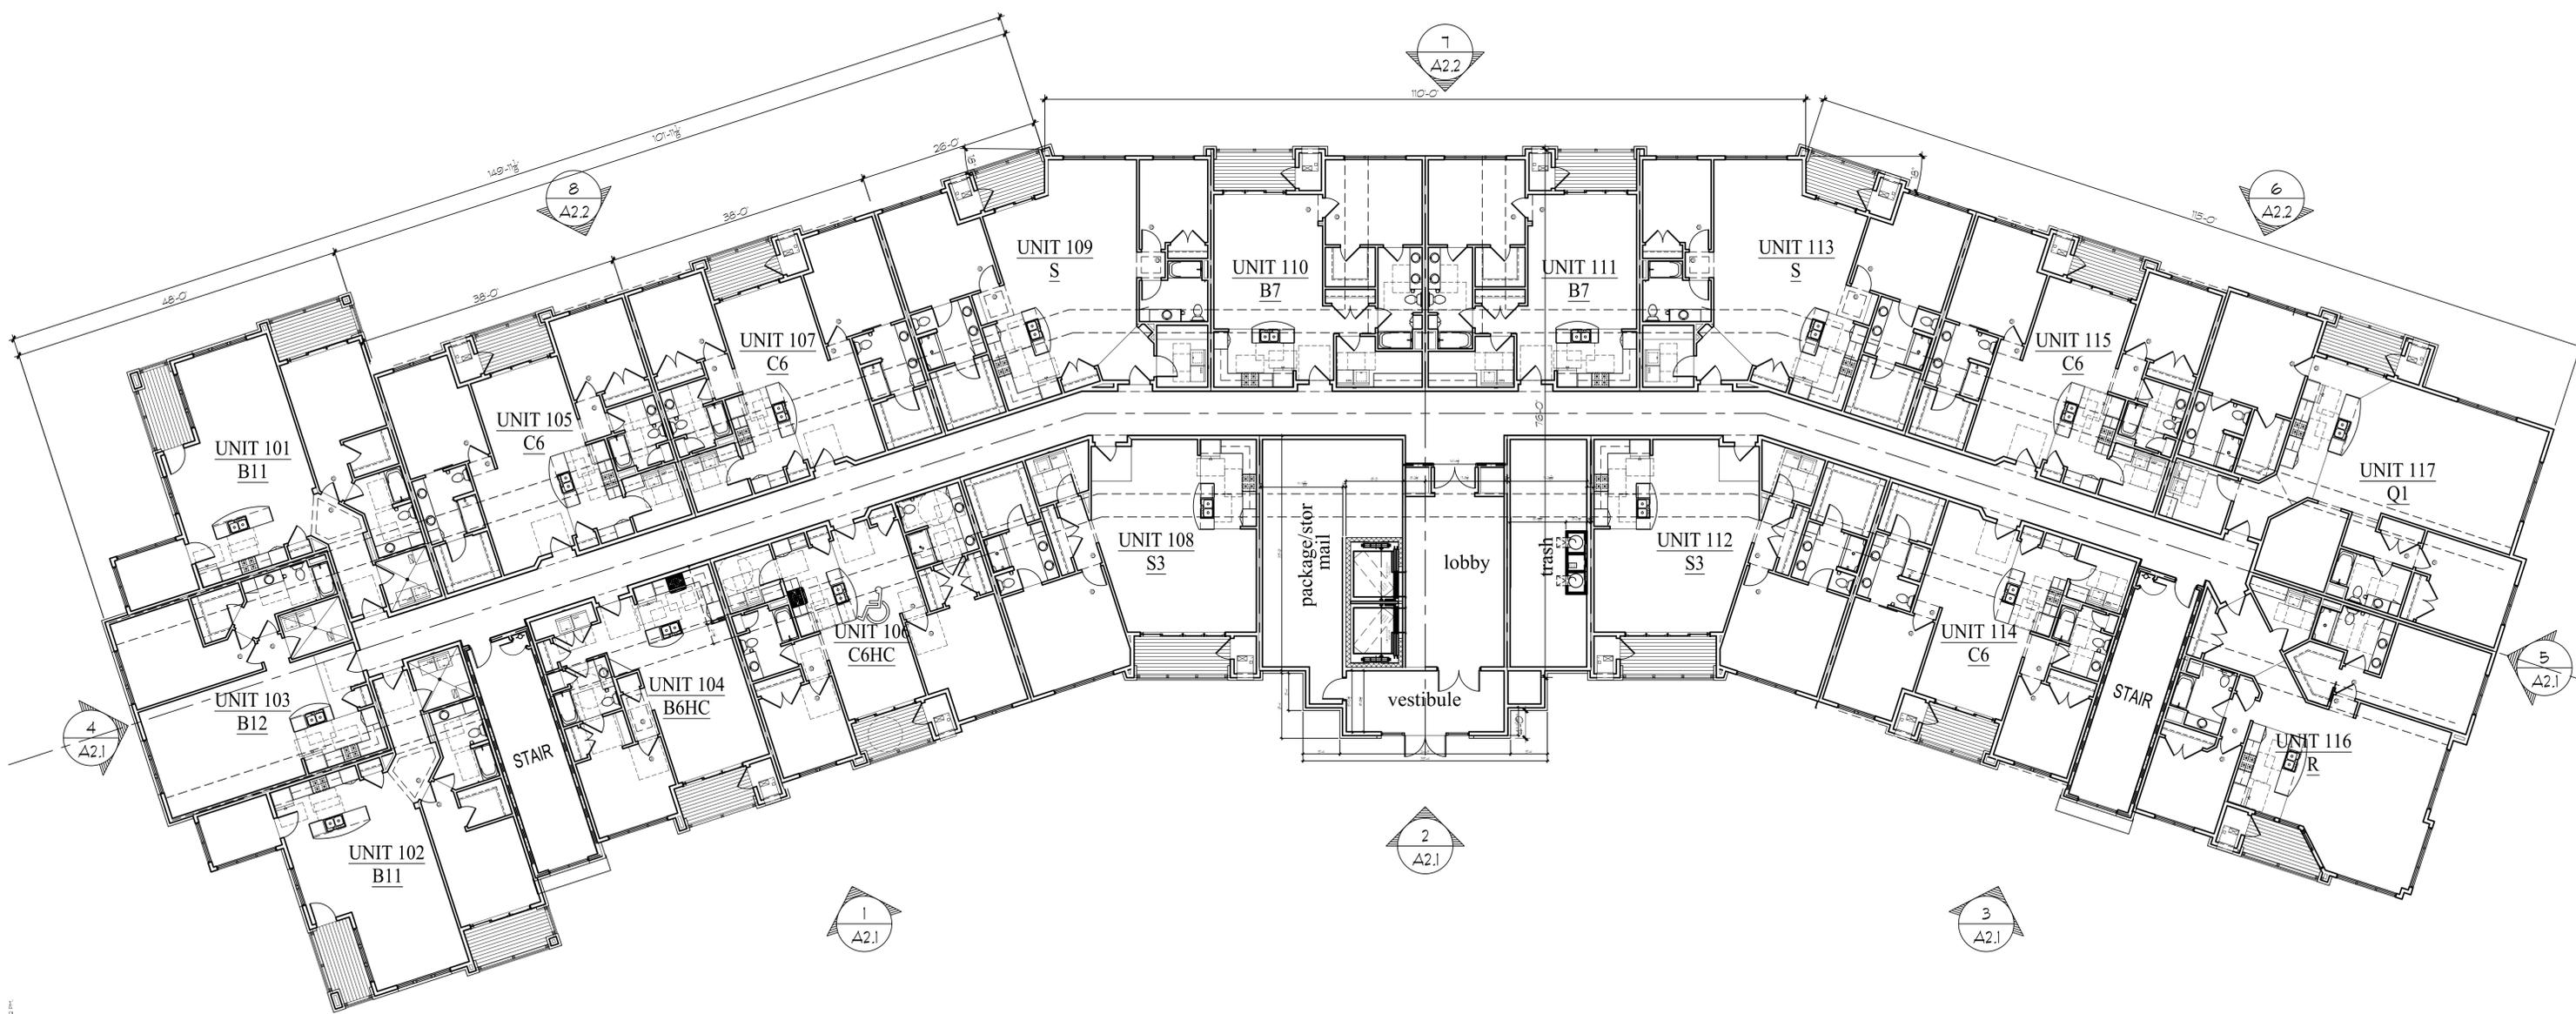

1 1st FLOOR PLAN
3/32"=1'-0"



Building #6
Woodlands @ The Conservancy


50. Moorland Rd(CTH "O") & W. Greenfield Ave.(STH"59")
NEW BERLIN, WISCONSIN

TDI ASSOCIATES, INC
All Rights Reserved
OWNERSHIP OF DOCUMENTS
This document, and the ideas and design incorporated herein, as an instrument of professional service, is the sole property of TDI Associates, Inc., and is not to be used in whole or in part for any other project or purpose without the expressed written authorization of TDI Associates, Inc.

Sheet Title
1st Floor Plan

Issued For:	Date:	Date:	6/24/2025
		Job NO.:	25101.006
		Drawn By:	daj
		Sheet No.:	A1.1

PRELIMINARY DRAWING
NOT FOR CONSTRUCTION

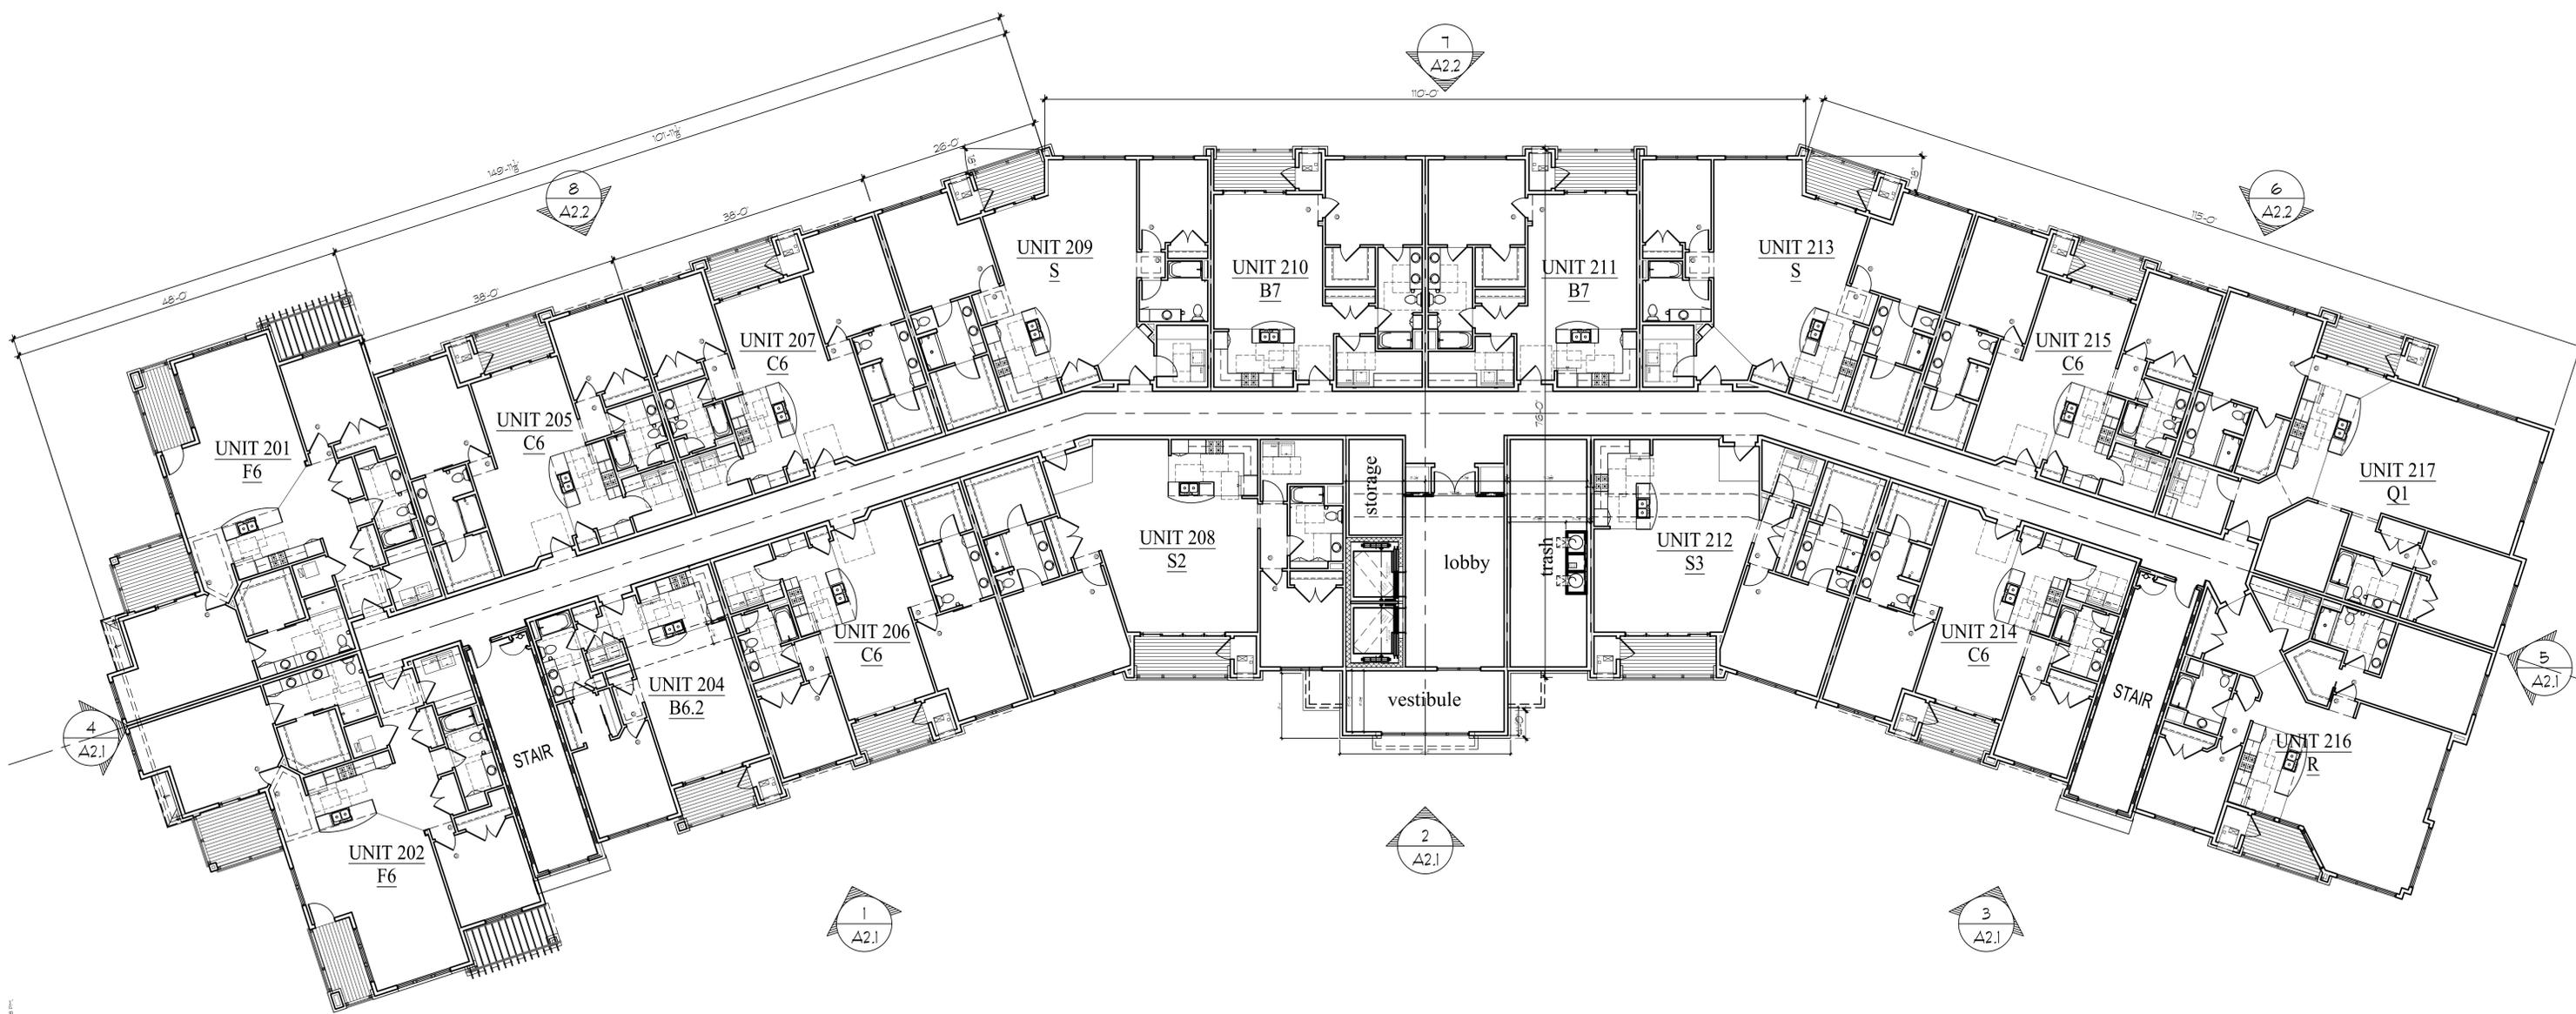

1 2nd FLOOR PLAN
3/32'-1'-0"



Building #6
Woodlands @ The Conservancy


50. Moorland Rd(CTH "O") & W. Greenfield Ave.(STH"59")
NEW BERLIN, WISCONSIN

TDI ASSOCIATES, INC
All Rights Reserved
OWNERSHIP OF DOCUMENTS
This document, and the ideas and design incorporated herein, as an instrument of professional service, is the sole property of TDI Associates, Inc., and is not to be used in whole or in part for any other project or purpose without the expressed written authorization of TDI Associates, Inc.

Sheet Title
2nd Floor Plan

Issued For:	Date:	Date:	6/24/2025
		Job NO.:	25101.006
		Drawn By:	daj
		Sheet No.:	A1.2

PRELIMINARY DRAWING
NOT FOR CONSTRUCTION

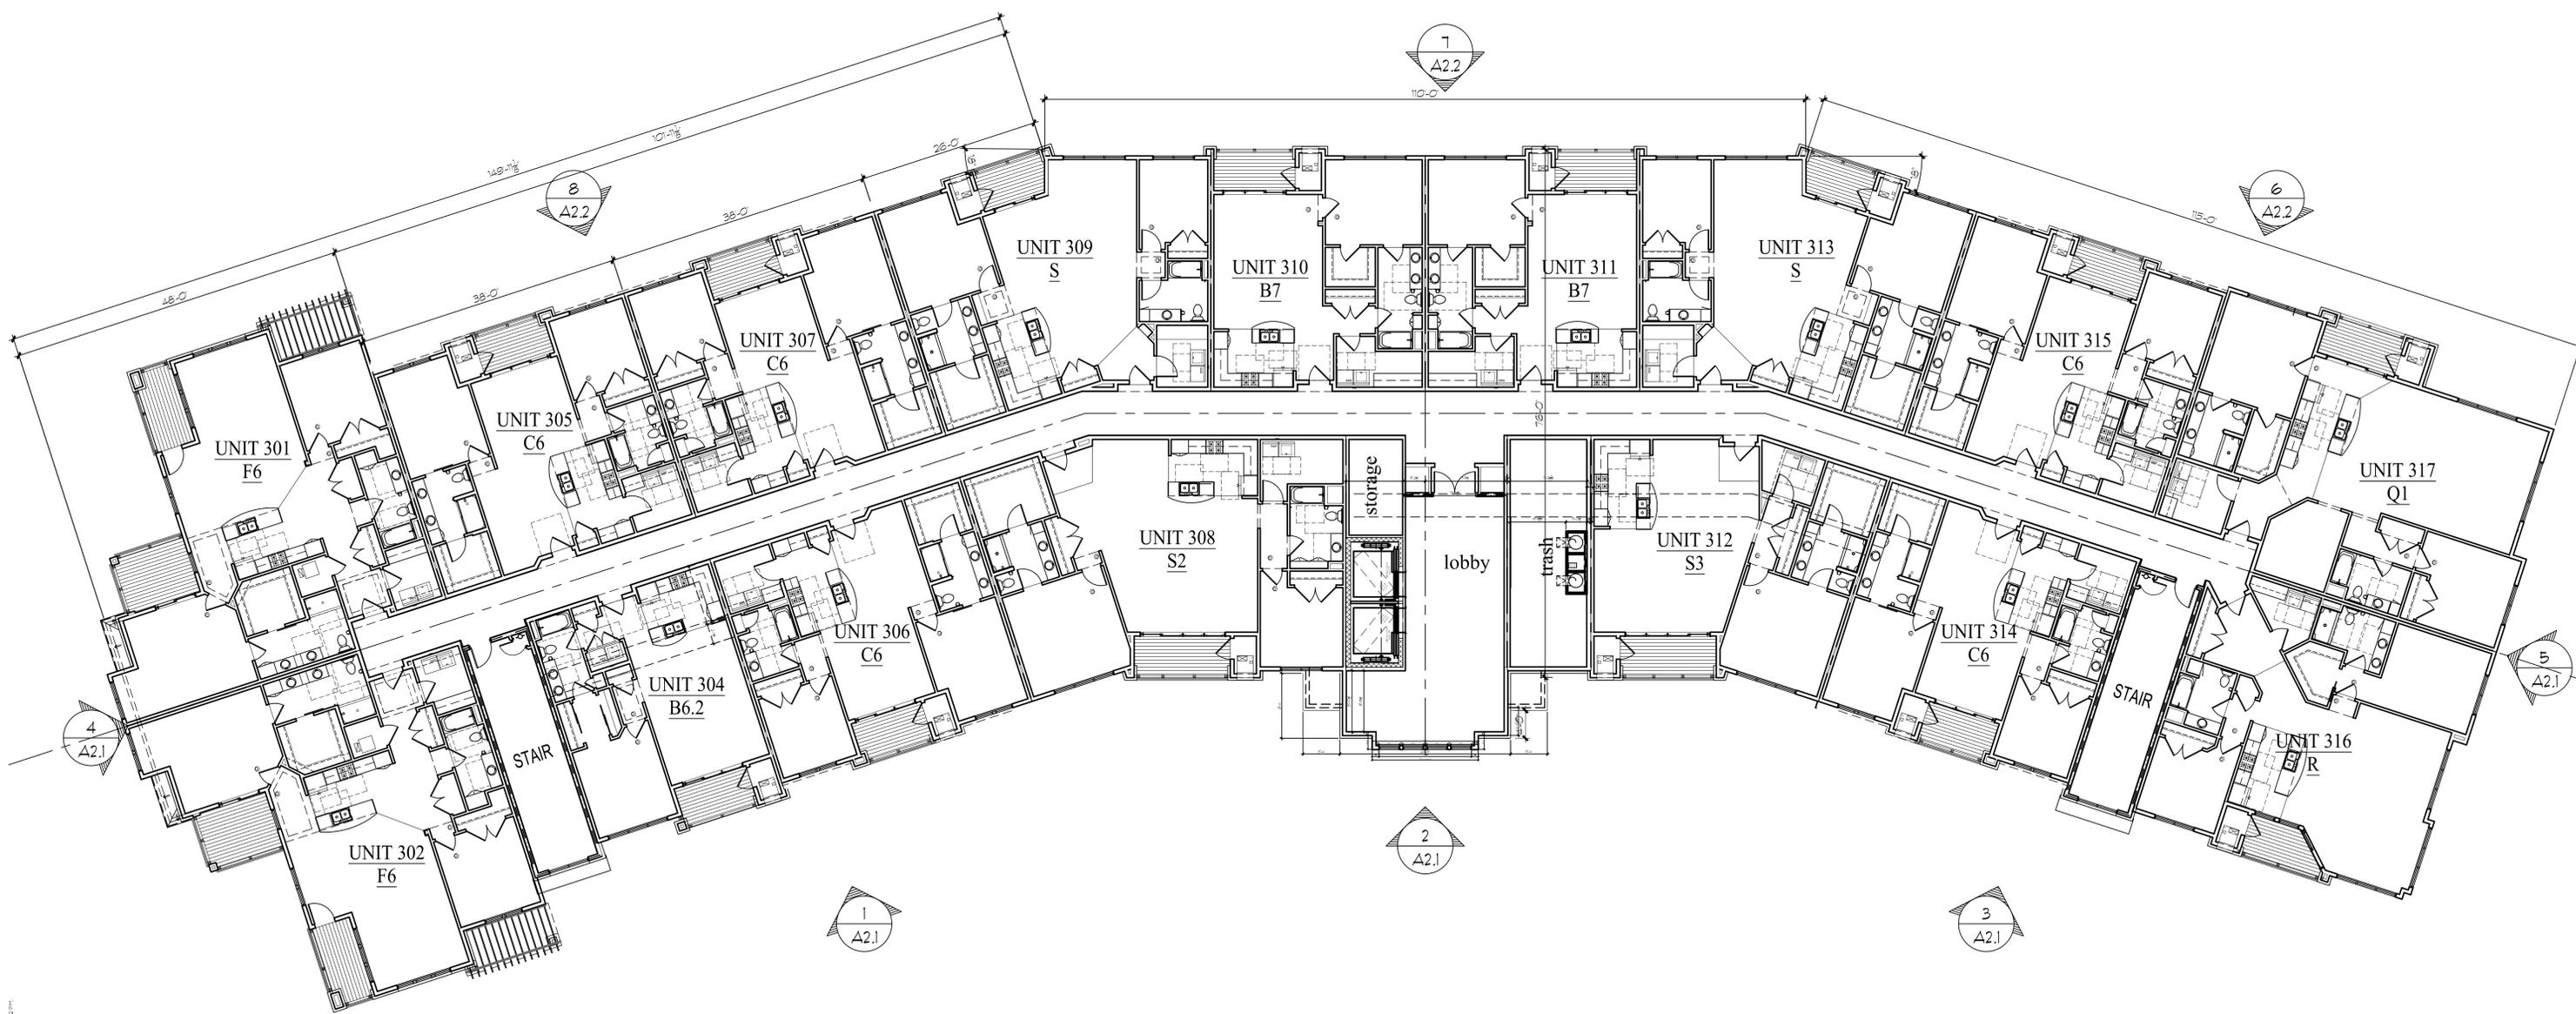

1 3rd FLOOR PLAN
3/32'-1'-0"



Building #6
Woodlands @ The Conservancy


50. Moorland Rd (CTH "O") & W. Greenfield Ave. (STH "59")
NEW BERLIN, WISCONSIN

TDI ASSOCIATES, INC
All Rights Reserved
OWNERSHIP OF DOCUMENTS
This document, and the ideas and design incorporated herein, as an instrument of professional service, is the sole property of TDI Associates, Inc., and is not to be used in whole or in part for any other project or purpose without the expressed written authorization of TDI Associates, Inc.

Sheet Title
3rd Floor Plan

Issued For:	Date:	Date:	6/24/2025
		Job NO.:	25101.006
		Drawn By:	daj
		Sheet No.:	A1.3

PRELIMINARY DRAWING
NOT FOR CONSTRUCTION

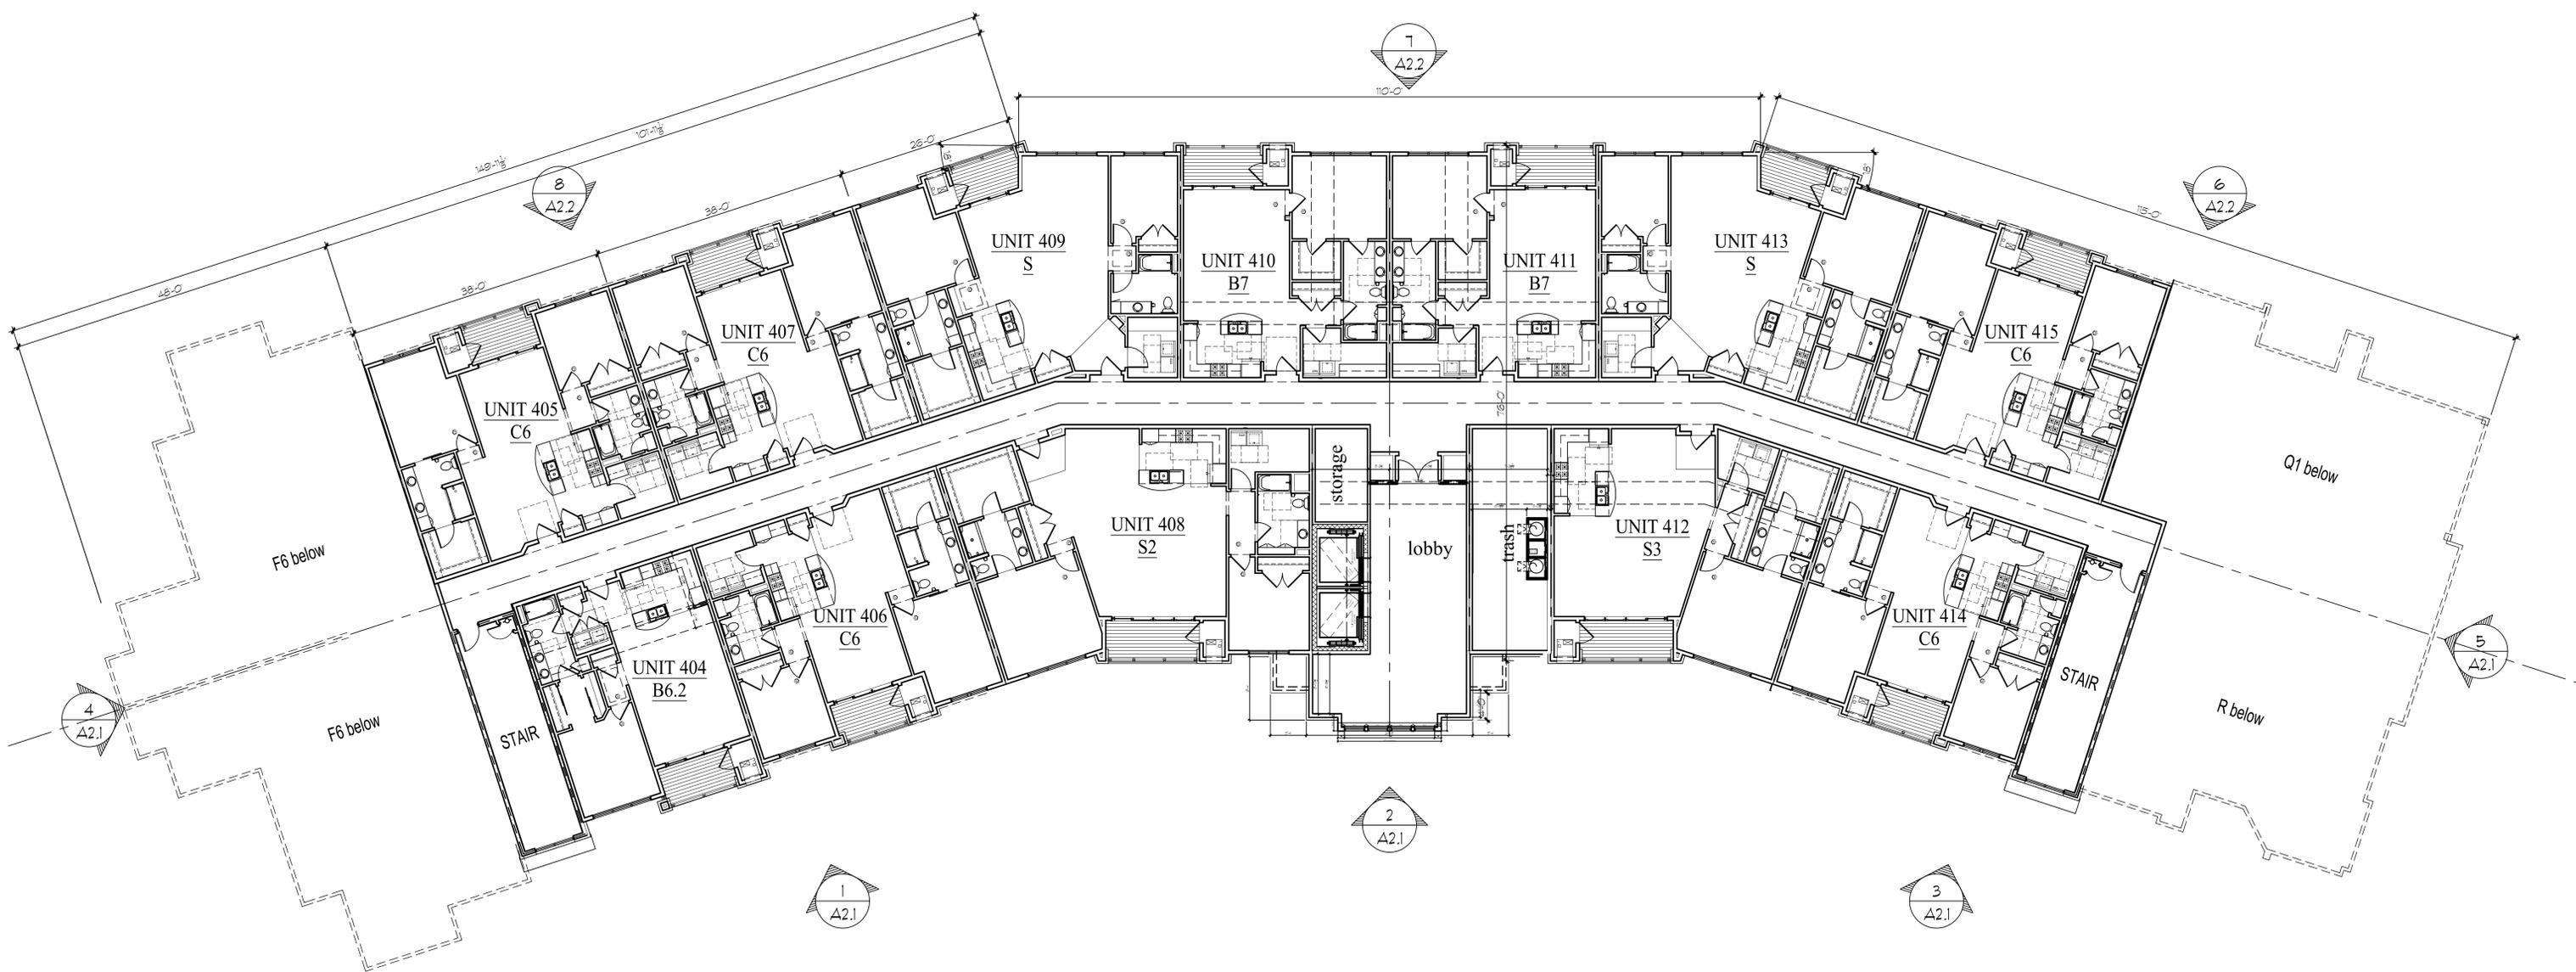

1 4th FLOOR PLAN
3/32'-1'-0"



Building #6
Woodlands @ The Conservancy

50. Moorland Rd(CTH "O") & W. Greenfield Ave.(STH"59")
NEW BERLIN, WISCONSIN


TDI ASSOCIATES, INC
All Rights Reserved
OWNERSHIP OF DOCUMENTS
This document, and the ideas and design incorporated herein, as an instrument of professional service, is the sole property of TDI Associates, Inc., and is not to be used in whole or in part for any other project or purpose without the expressed written authorization of TDI Associates, Inc.

Sheet Title
4th Floor Plan


Issued For:	Date:	Date:	6/24/2025
		Job NO.:	25101.006
		Drawn By:	daj
		Sheet No.:	

PRELIMINARY DRAWING
NOT FOR CONSTRUCTION

A1.4

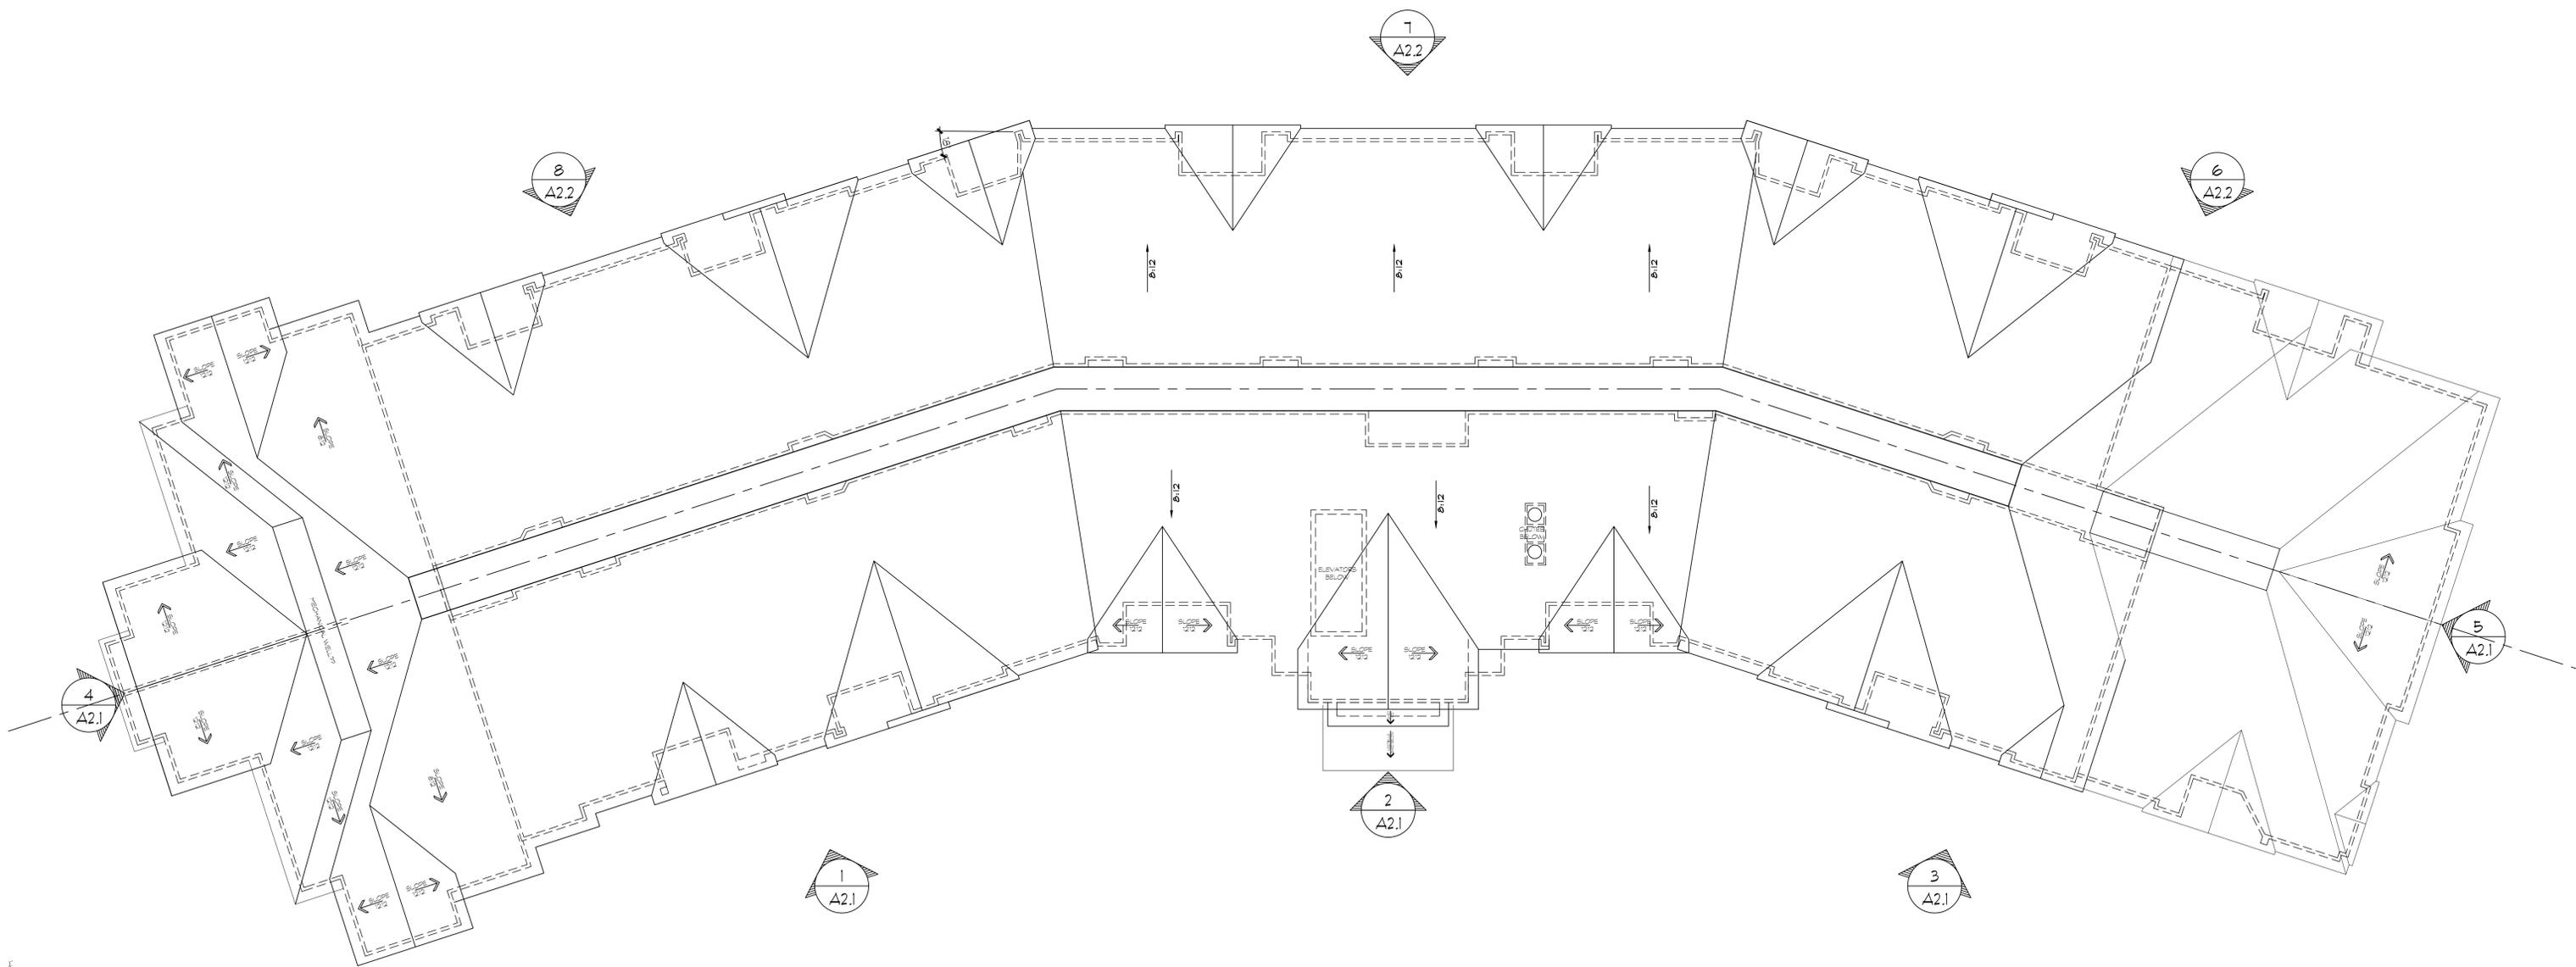

1 ROOF PLAN
3/32'-1'-0"

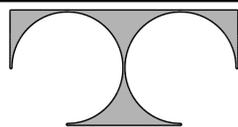

TDI ASSOCIATES, INC.
ARCHITECTURE & PLANNING
25217 SOUTH WIND LAKE ROAD
WIND LAKE, WISCONSIN 53185
PHONE 262-409-2530

Building #6
Woodlands @ The Conservancy

50. Moorland Rd(CTH "O") & W. Greenfield Ave.(STH"59")
NEW BERLIN, WISCONSIN

TDI ASSOCIATES, INC
All Rights Reserved
OWNERSHIP OF DOCUMENTS

This document, and the ideas and design incorporated herein, as an instrument of professional service, is the sole property of TDI Associates, Inc., and is not to be used in whole or in part for any other project or purpose without the expressed written authorization of TDI Associates, Inc.

Sheet Title
Roof Plan

Issued For:

Date:

Date: **6/24/2025**

Job NO.: **25101.006**

Drawn By: **daj**

Sheet No.

PRELIMINARY DRAWING
NOT FOR CONSTRUCTION

A1.5



1 North West Elevation
3/32=1'-0"



2 West Elevation
3/32=1'-0"



4 North Elevation
3/32=1'-0"



3 South West Elevation
3/32=1'-0"

BUILDING 5&6 EXTERIOR BUILDING MATERIALS	
1	BRICK VENEER CHAMPION - COLOR BOWERSTON T20 DARK
2	CUT STONE - COLOR WINNEBAGO
3	CAST STONE ROCKCAST - BUFFSTONE VENEER
4A	SOFFIT JAMES HARDIE - COLOR TEAKWOOD 253
4B	FASCIA JAMES HARDIE - COLOR TEAKWOOD 253
4C	GUTTER COLOR MATCH TO SURFACE
5A	HORIZ LAP SIDING JAMES HARDIE - COLOR PLATINUM BEIGE 481
5B	SIDING TRIM JAMES HARDIE - COLOR TEAKWOOD 253
6A	METAL PANELS STEELSCAPE - COLOR BURNT RUST
6B	EIFS DRYKIT - COLOR SANDBAR 436
7	NOT USED
8	METAL BALCONY RAILS - COLOR DARK BRONZE
9	WINDOWS QUAKER - COLOR EARTHSTONE
10A	ROOF SHINGLES OC - COLOR COLONIAL SLATE
10B	UNGLAZ ELEVATE STEEL STANDING BEAM ROOFING COLOR COLONIAL RED (PROVIDE SNOW GUARDS)
11	RETAL WINDOWS STOREFRONT COLOR DARK BRONZE
12A	TIMBERS PAINT MATCH HARDIE DREAMCOLOR TEAKWOOD 253
12B	TRELLIS PAINT MATCH HARDIE DREAMCOLOR TEAKWOOD 253
13	ENTRY CANOPIES - COLOR DARK BRONZE



5 South Elevation
3/32=1'-0"



**Building #6
Woodlands @ The Conservancy**

50. Moorland Rd(CTH "O") & W. Greenfield Ave.(STH"59")
NEW BERLIN, WISCONSIN

TDI ASSOCIATES, INC
All Rights Reserved
OWNERSHIP OF DOCUMENTS
This document, and the ideas and design incorporated herein, as an instrument of professional service, is the sole property of TDI Associates, Inc., and is not to be used in whole or in part for any other project or purpose without the expressed written authorization of TDI Associates, Inc.

Sheet Title
Exterior Elevations

Issued For: _____ Date: **6/24/2025**
Job NO.: **25101.006**
Drawn By: **daj**
Sheet No. _____

**PRELIMINARY DRAWING
NOT FOR CONSTRUCTION**

A2.1



6 South East Elevation
3/32"=1'-0"



7 East Elevation
3/32"=1'-0"

BUILDING 5&6 EXTERIOR BUILDING MATERIALS

- 1 BRICK VENEER CHAMPION - COLOR BOWERSTON T20 DARK
- 2 CUT STONE - COLOR WINNEBAGO
- 3 CAST STONE ROCKCAST - BUFFSTONE VENEER
- 4A SOFFIT: JAMES HARDIE - COLOR TEAKWOOD 253
- 4B FASCIA: JAMES HARDIE - COLOR TEAKWOOD 253
- 4C GUTTER: COLOR MATCH TO SURFACE
- 5A HORIZ. LAP SIDING: JAMES HARDIE - COLOR PLATINUM BEIGE 481
- 5B SIDING TRIM: JAMES HARDIE - COLOR TEAKWOOD 253
- 6 METAL PANELS: STEELSCAPE - COLOR BURNT RUST
- 8A EIFS: DRYVIT - COLOR SANDBAR 438
- 7 not used
- 8 METAL BALCONY RAILS - COLOR DARK BRONZE
- 9 WINDOWS: QUAKER - COLOR EARTHTONE
- 10A ROOF SHINGLES: OC - COLOR COLONIAL SLATE
- 10B UNI-GLAD ELEVATE STEEL STANDING SEAM ROOFING - COLOR COLONIAL RED (PROVIDE SNOW GUARDS)
- 11 RETAIL WINDOWS: STOREFRONT COLOR DARK BRONZE
- 12A TIMBERS: PAINT MATCH HARDIE DREAM/COLOR TEAKWOOD 253
- 12B TRELLIS: PAINT MATCH HARDIE DREAM/COLOR TEAKWOOD 253
- 13 ENTRY CANOPIES - COLOR DARK BRONZE



8 North East Elevation
3/32"=1'-0"



**Building #6
Woodlands @ The Conservancy**

50. Moorland Rd(CTH "O") & W. Greenfield Ave.(STH"59")
NEW BERLIN, WISCONSIN

TDI ASSOCIATES, INC
All Rights Reserved
OWNERSHIP OF DOCUMENTS

This document, and the ideas and design incorporated herein, as an instrument of professional service, is the sole property of TDI Associates, Inc., and is not to be used in whole or in part for any other project or purpose without the expressed written authorization of TDI Associates, Inc.

Sheet Title
Exterior Elevations

Issued For: _____ Date: **6/24/2025**
Job NO.: **25101.006**
Drawn By: **daj**
Sheet No. _____

**PRELIMINARY DRAWING
NOT FOR CONSTRUCTION**

A2.2