


1 OVERALL LOWER LEVEL FLOOR PLAN
3/16/21-0'

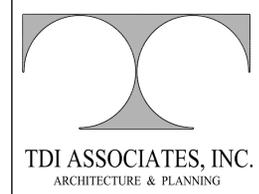

25217 SOUTH WIND LAKE ROAD
WIND LAKE, WISCONSIN 53185
PHONE 262-409-2530

**Building 10
Residence Club
@ The Conservancy**
50. Moorland Rd (CTH "O") & W. Greenfield Ave. (STH "59")
NEW BERLIN, WISCONSIN

TDI ASSOCIATES, INC
All Rights Reserved
OWNERSHIP OF DOCUMENTS
This document, and the ideas and design incorporated herein, as an instrument of professional service, is the sole property of TDI Associates, Inc., and is not to be used in whole or in part for any other project or purpose without the expressed written authorization of TDI Associates, Inc.

Sheet Title
Overall Lower Level
Floor Plan

Issued For: _____ Date: _____

**PRELIMINARY DRAWING
NOT FOR CONSTRUCTION**


Date: **6/23/2025**

Job NO.: **25101.010**

Drawn By: **daj**

Sheet No. _____

A1.0

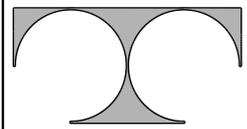

TDI ASSOCIATES, INC.
ARCHITECTURE & PLANNING

25217 SOUTH WIND LAKE ROAD
WIND LAKE, WISCONSIN 53185
PHONE 262-409-2530

**Building 10
Residence Club
@ The Conservancy**
SO. Moorland Rd (CTH "O") & W. Greenfield Ave. (STH "59")
NEW BERLIN, WISCONSIN

TDI ASSOCIATES, INC.
All Rights Reserved

OWNERSHIP OF DOCUMENTS

This document, and the ideas and design incorporated herein, as an instrument of professional service, is the sole property of TDI Associates, Inc., and is not to be used in whole or in part for any other project or purpose without the expressed written authorization of TDI Associates, Inc.

Sheet Title

Overall Main Level Floor Plan

Issued For: _____ Date: _____

**PRELIMINARY DRAWING
NOT FOR CONSTRUCTION**

Date: **6/23/2025**


Job NO.: **25101.010**

Drawn By: **daj**

Sheet No. _____

A1.1

1 OVERALL MAIN LEVEL FLOOR PLAN
3/16"=1'-0"

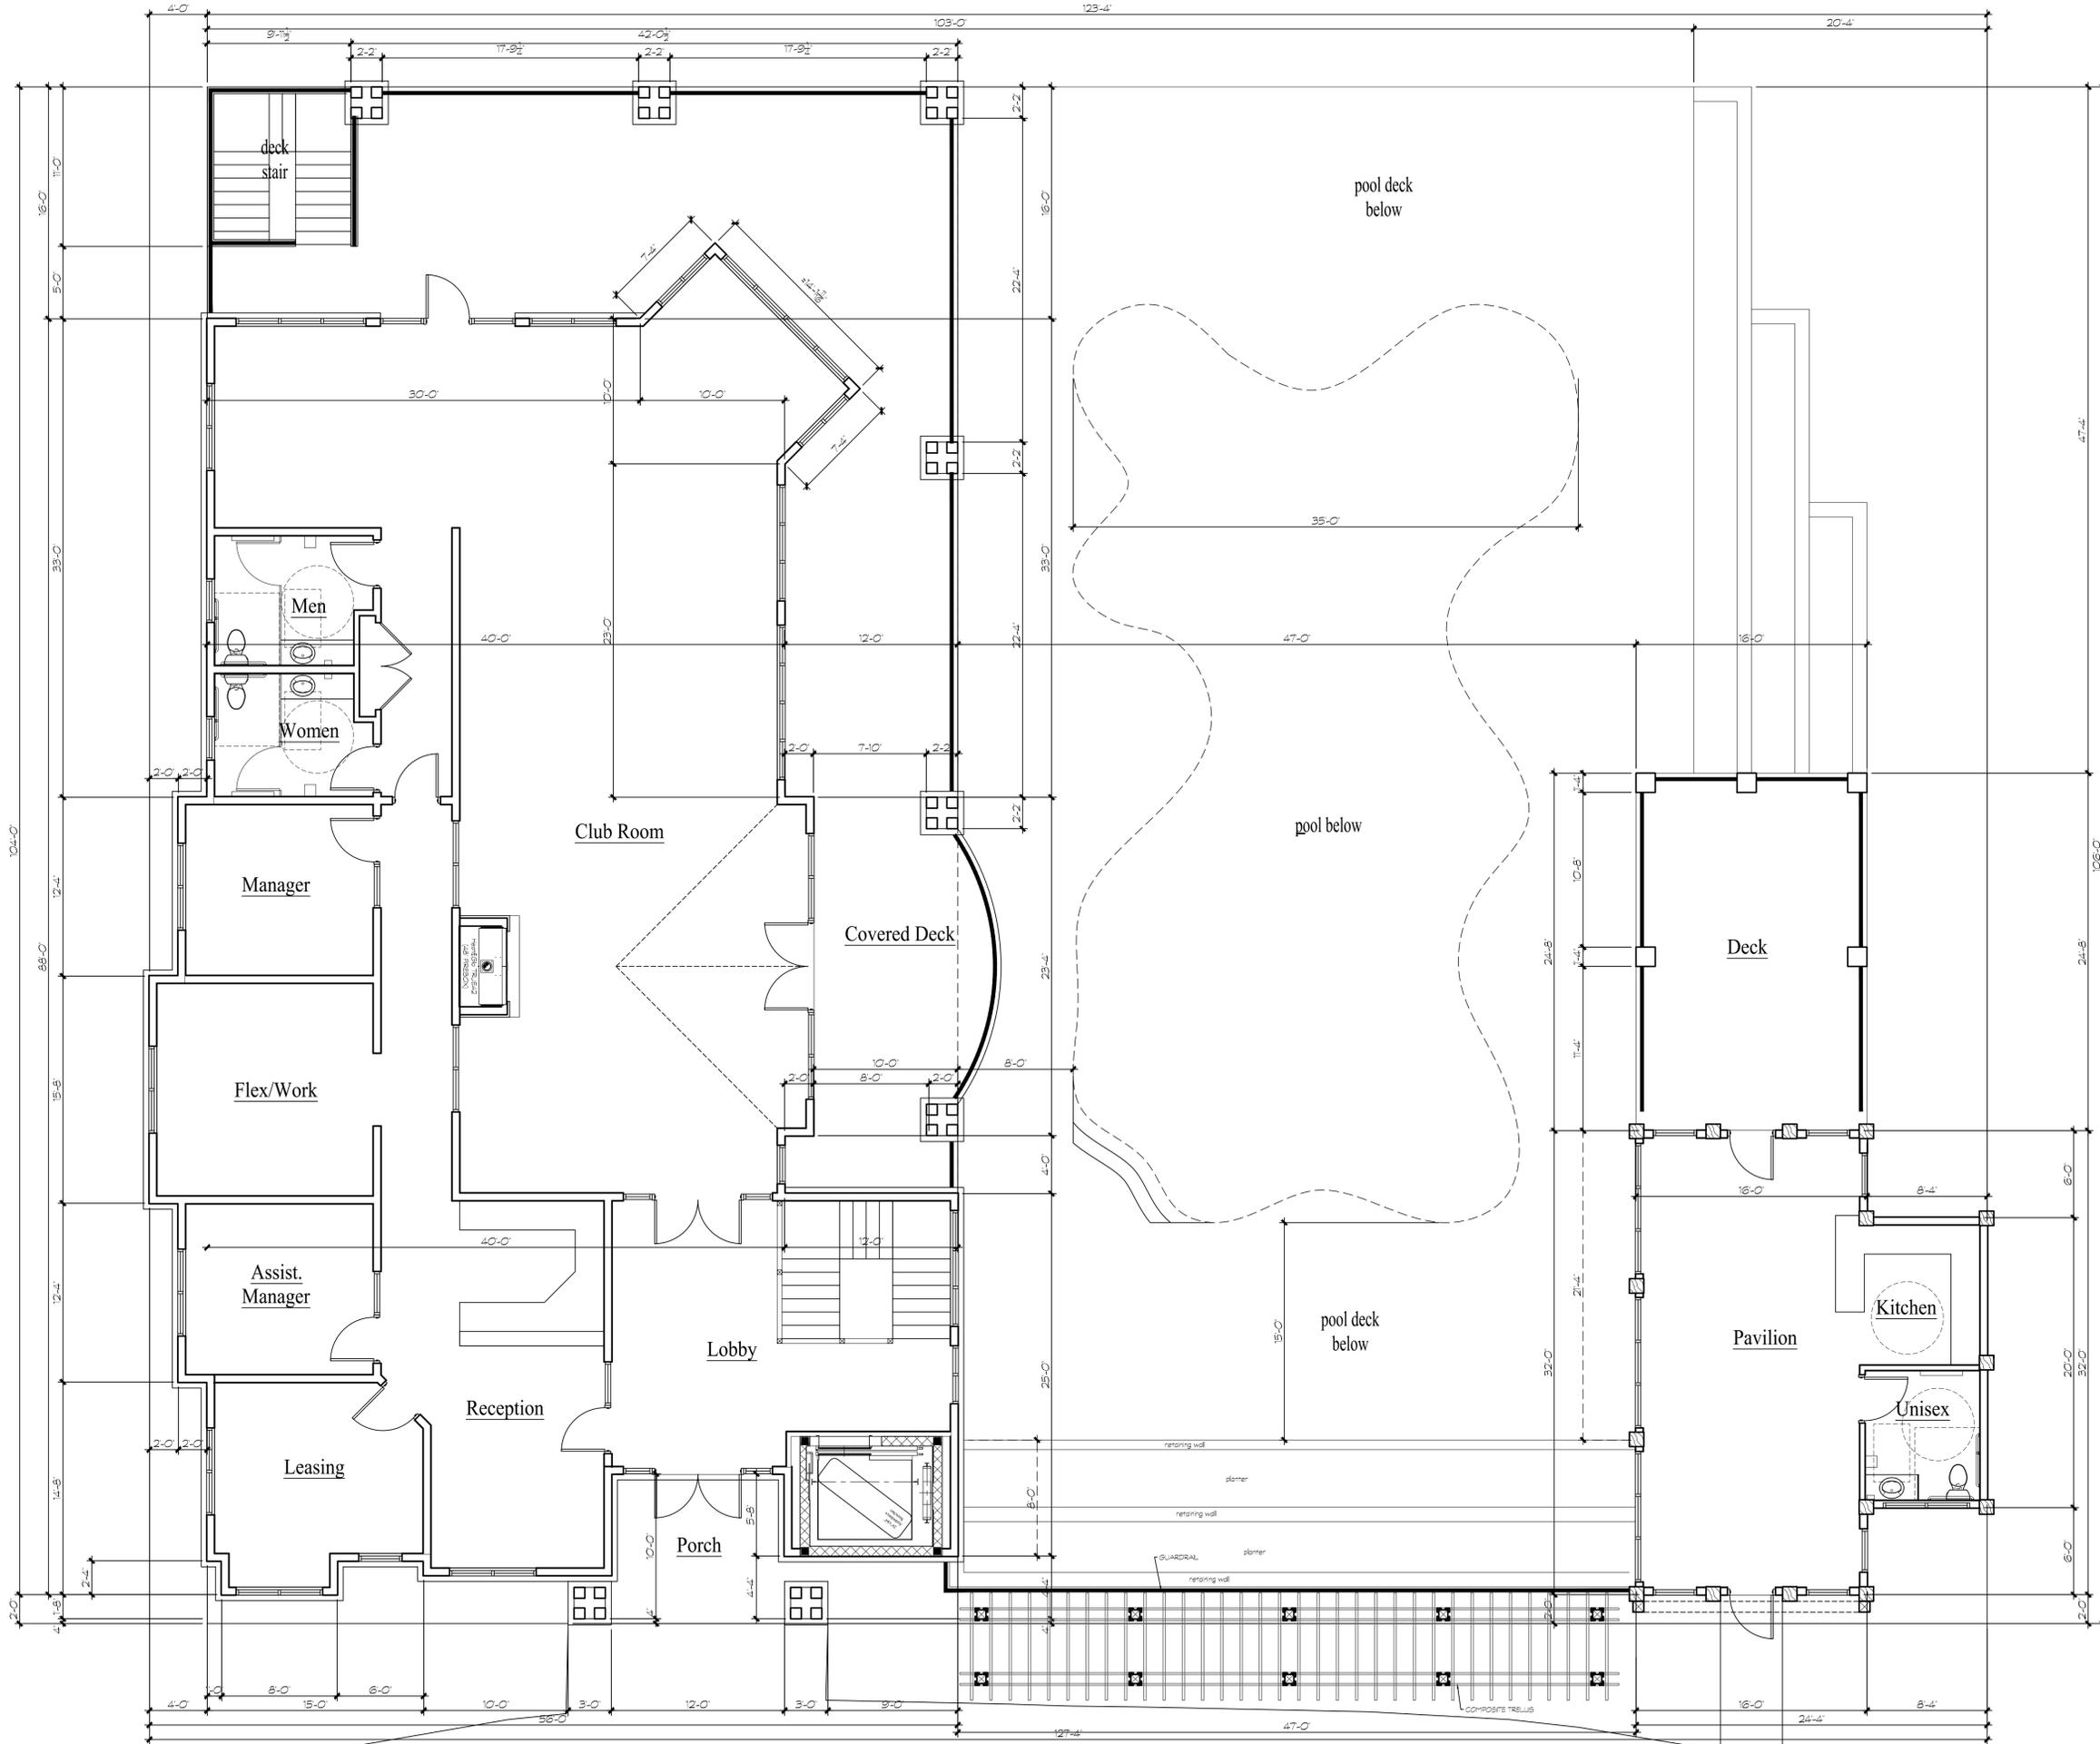

© 2025 TDI Associates, Inc. All Rights Reserved. TDI Associates, Inc. is a registered professional engineering firm in the State of Wisconsin. This drawing is the property of TDI Associates, Inc. and is not to be used in whole or in part for any other project or purpose without the expressed written authorization of TDI Associates, Inc. 25101.010

BUILDING 10 EXTERIOR BUILDING MATERIALS


- 1 BRICK VENEER KANSAS BRICK & TILE - COLOR PAWNEE SAND - RUNNING BOND
- 2 STONE HALQUIST - COLOR CHARCOAL LEDGE - CHILTON BROWN
- 3 not used
- 4A SOFFIT HALLMAN LINDSAY - COLOR DREAMCOLOR WEATHERED DOCK
- 4B FASCIA HALLMAN LINDSAY - COLOR DREAMCOLOR WEATHERED DOCK
- 4C GUTTER COLOR MATCH TO SURFACE
- 5A HORIZ. SIDING JAMES HARDE - COLOR AGED PEWTER
- 5B JAMES HARDE TRIM COLOR DREAMCOLOR WEATHERED DOCK
- 6A EIFS DRYVIT - COLOR PASTEL SKYLINE STEEL (MATCH TCT STONE)
- 6B EIFS COLUMN CAPS MATCH CROSSTOWN STONE BILL
- 7 not used
- 8 METAL BALCONY RAILS - COLOR DARK BRONZE
- 9 WINDOWS: QUAKER - COLOR EARTHTONE
- 10A ROOF SHINGLES: OC - COLOR COLONIAL SLATE
- 10B UNAGLAD ELEVATE STEEL STANDING SEAM ROOFING COLOR COLONIAL RED (PROVIDE SNOW GUARDS)
- 10C STOREFRONT COLOR DARK BRONZE



West Elevation
3/16"=1'-0"



South Elevation
3/16"=1'-0"

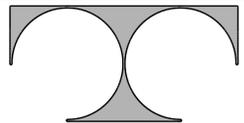

TDI ASSOCIATES, INC.
ARCHITECTURE & PLANNING
25217 SOUTH WIND LAKE ROAD
WIND LAKE, WISCONSIN 53185
PHONE 262-409-2530

**Building 10
Residence Club
@ The Conservancy**

50. Moorland Rd(CTH "O") & W. Greenfield Ave.(STH"59")
NEW BERLIN, WISCONSIN

TDI ASSOCIATES, INC
All Rights Reserved
OWNERSHIP OF DOCUMENTS


This document, and the ideas and design incorporated herein, as an instrument of professional service, is the sole property of TDI Associates, Inc., and is not to be used in whole or in part for any other project or purpose without the expressed written authorization of TDI Associates, Inc.

Sheet Title
Exterior Elevations


Issued For:	Date:
Date:	6/23/2025
Job NO.:	25101.010
Drawn By:	daj
Sheet No.:	

**PRELIMINARY DRAWING
NOT FOR CONSTRUCTION**


A2.1

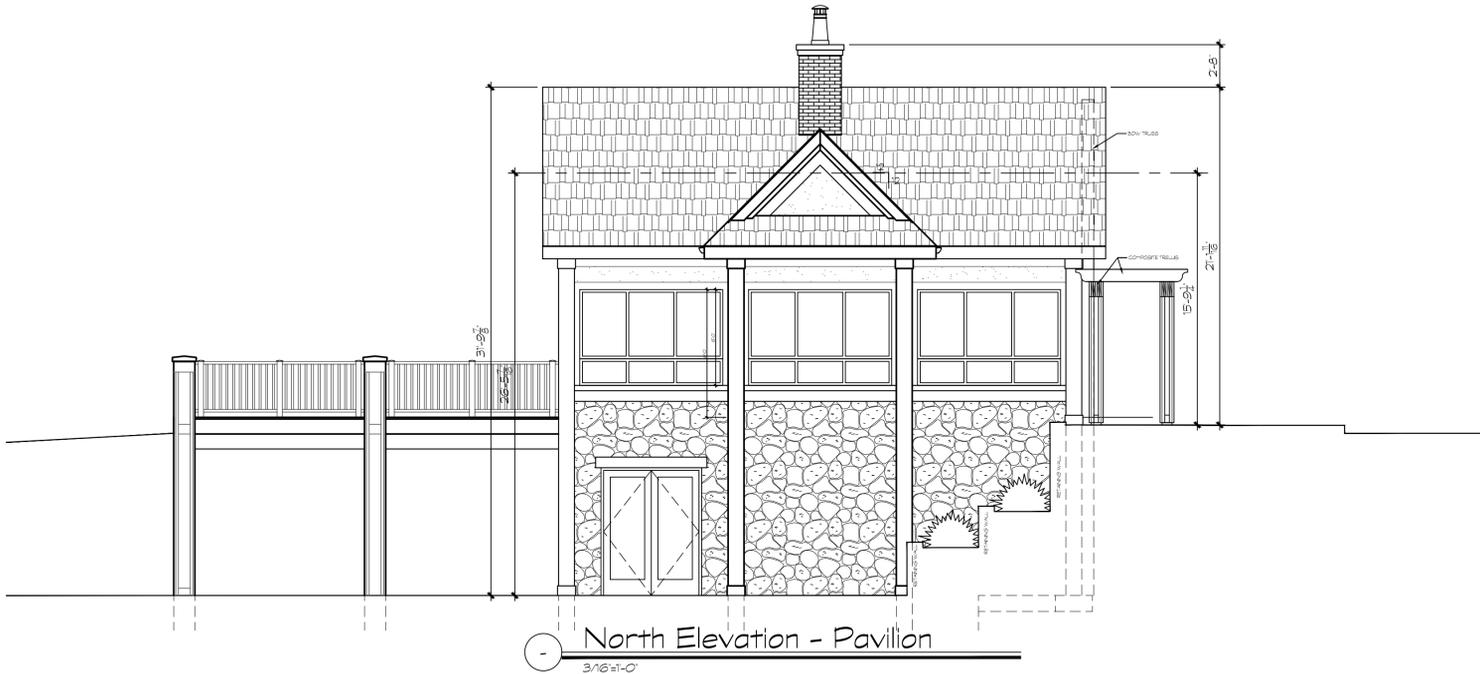


North Elevation - Pavilion
3'-16 1/2"-0"

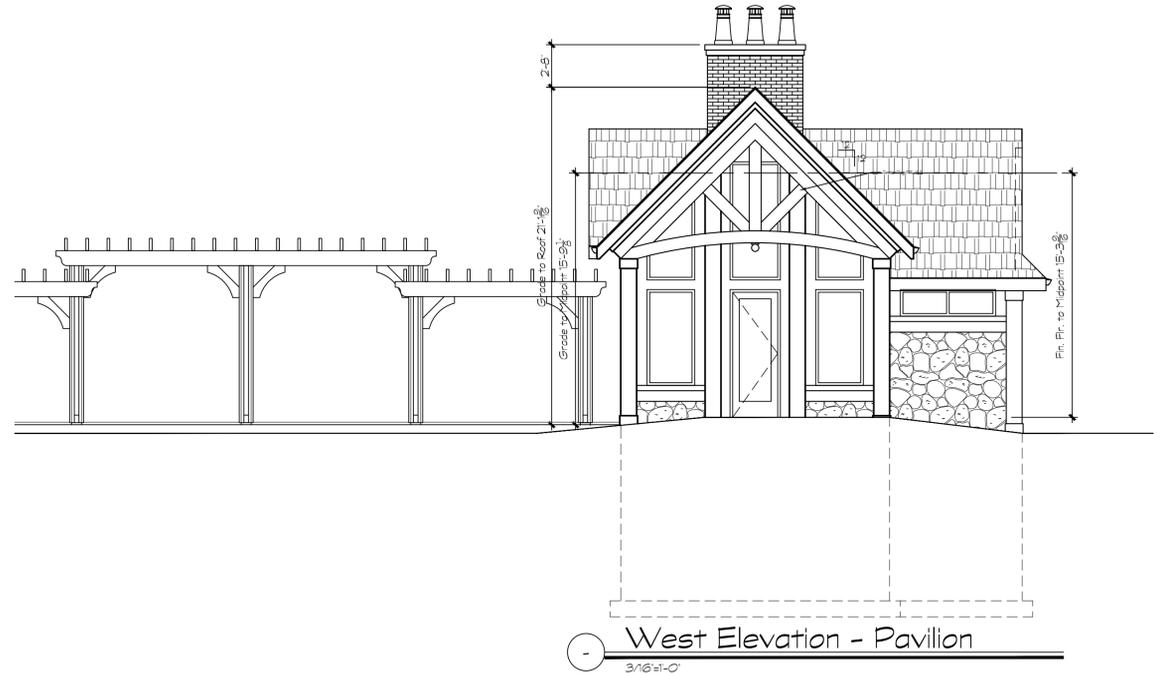

West Elevation - Pavilion
3'-16 1/2"-0"

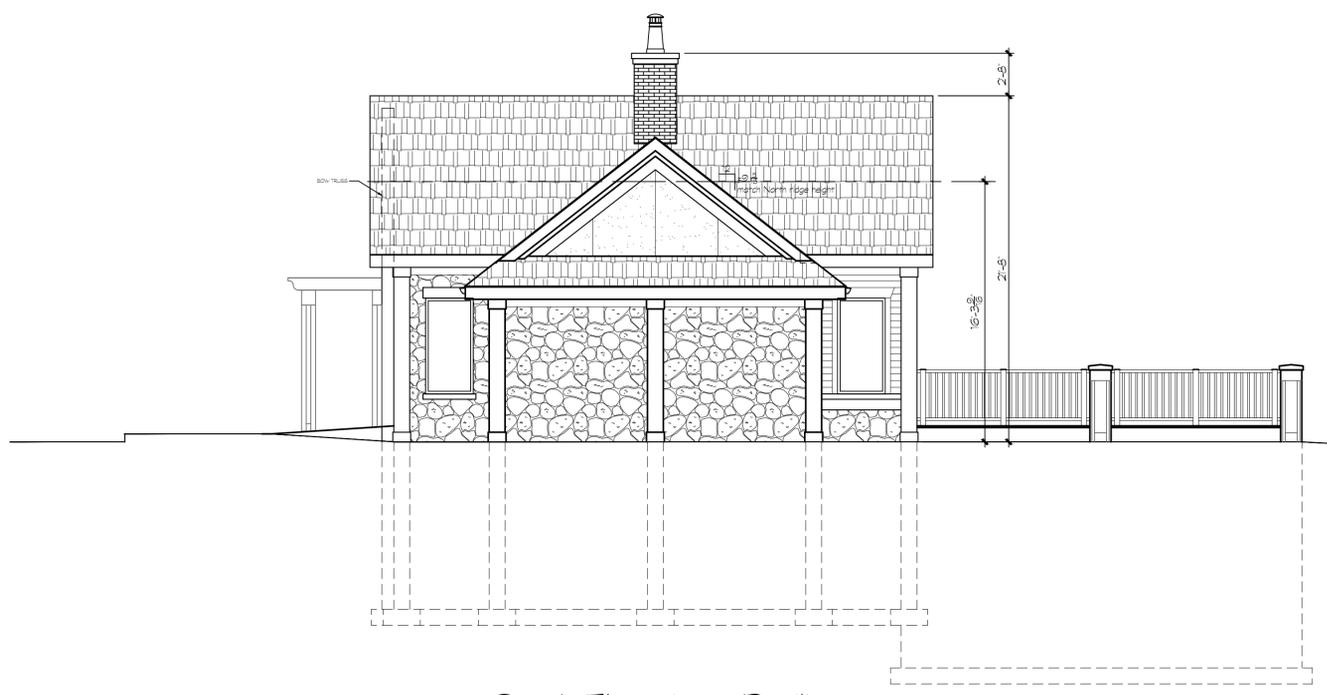

South Elevation - Pavilion
3'-16 1/2"-0"

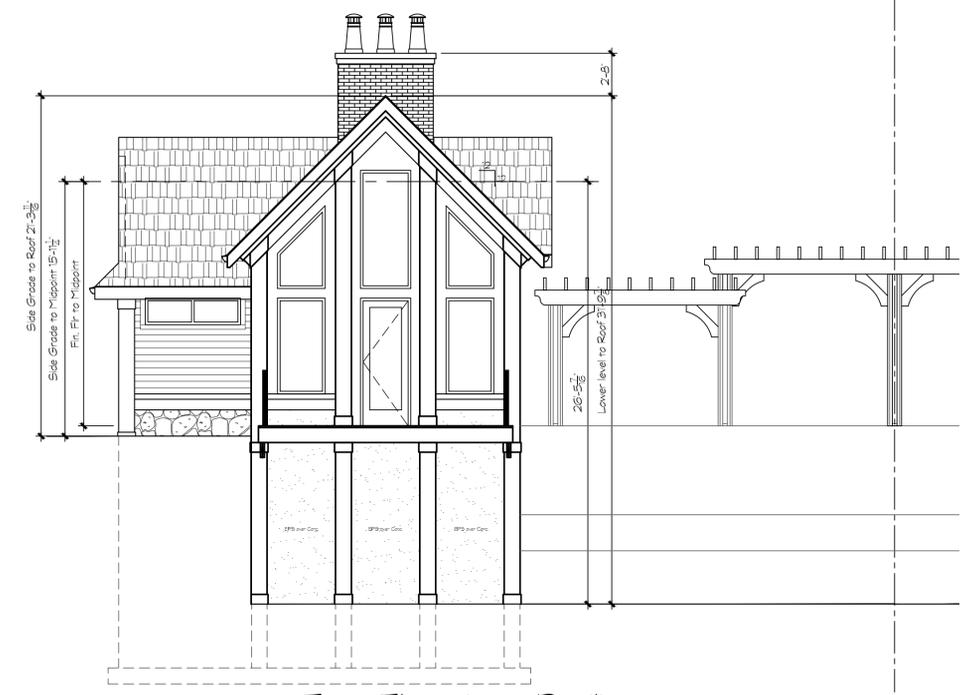

East Elevation - Pavilion
3'-16 1/2"-0"

BUILDING 10 EXTERIOR BUILDING MATERIALS

1	BRICK VENEER KANSAS BRICK & TILE - COLOR PAWNEE BAND - RUNNING BOND
2	STONE HALGUST - COLOR CHARCOAL LEDGE - CHILTON BROWN
3	not used
4A	SOPRIT HALLMAN LINDSAY - COLOR DREAMCOLOR WEATHERED DOCK
4B	FASCIA HALLMAN LINDSAY - COLOR DREAMCOLOR WEATHERED DOCK
4C	GUTTER COLOR MATCH TO SURFACE
5A	HORIZ. SING. JAMES HARDIE - COLOR AGED PEWTER
5B	JAMES HARDIE TRIM COLOR DREAMCOLOR WEATHERED DOCK
6A	EPS DRYVIT - COLOR PASTEL SKYLINE STEEL (MATCH TGT STONE)
6B	EPS COLUMN CAPS MATCH CROSSTOWN STONE SILL
7	not used
8	METAL BALCONY RAILS - COLOR DARK BRONZE
9	WINDOWS: QUAKER - COLOR BARTSTONE
10A	ROOF SHINGLES: OC - COLOR COLONIAL SLATE
10B	UNA-G-LAD ELEVATE STEEL STANDING BEAM ROOFING COLOR COLONIAL RED (PROVIDE SNOW GUARDS)
10C	STOREFRONT COLOR DARK BRONZE



**Building 10
Residence Club
@ The Conservancy**

50. Moorland Rd(CTH "O") & W. Greenfield Ave.(STH"59")
NEW BERLIN, WISCONSIN

TDI ASSOCIATES, INC
All Rights Reserved
OWNERSHIP OF DOCUMENTS
This document, and the ideas and design incorporated herein, as an instrument of professional service, is the sole property of TDI Associates, Inc., and is not to be used in whole or in part for any other project or purpose without the expressed written authorization of TDI Associates, Inc.

Sheet Title
Exterior Elevations
@ Pavilion

Issued For:	Date:	Date:	6/23/2025
		Job NO.:	25101.010
		Drawn By:	daj
		Sheet No.:	

PRELIMINARY DRAWING
NOT FOR CONSTRUCTION

A2.3