

**PROJECT INFORMATION**

PROPOSED NEW CAR WASH  
**TSUNAMI EXPRESS**  
15300 W. NATIONAL AVE • NEW BERLIN, WI 53151

PROFESSIONAL SEAL

**PRELIMINARY DATES**

APR. 25, 2024  
APR. 29, 2024

**NOT FOR CONSTRUCTION**

**JOB NUMBER**  
240105200

**SHEET NUMBER**

**A2.0**

**EXTERIOR MATERIAL KEY**


- 1 **THIN BRICK VENEER**  
MFR: COUNTRY MATERIALS  
COLLECTION: HERITAGE COLLECTION  
COLOR: GRAYSTONE NF
- 2 **THIN BRICK VENEER**  
MFR: COUNTRY MATERIALS  
COLLECTION: HERITAGE COLLECTION  
COLOR: SLATE
- 3 **METAL ARCHITECTURAL WALL PANEL**  
MFR: METL SPAN  
COLOR: PACIFIC BLUE
- 4 **METAL PARAPET CAP**  
MFR: WHIRLWIND  
COLOR: ROYAL BLUE
- 5 **STEPPED CORNICE w/ PARAPET CAP**  
MFR: WHIRLWIND  
COLOR: POLAR WHITE
- 6 **METAL SOFFIT**  
MFR: WHIRLWIND  
COLOR: COOL WHITE

**MATERIAL BREAKDOWN - COMBINED**

TOTAL S.F.	6,741 S.F.
S.F. OF GLAZING	910 S.F. (13%)
S.F. OF HM DOOR	47 S.F. (1%)
S.F. OF METAL PANELS	1,851 S.F. (28%)
S.F. OF THIN BRICK	3,933 S.F. (58%)

**MATERIAL BREAKDOWN - NORTH ELEVATION**


TOTAL S.F.	1,253 S.F.
S.F. OF GLAZING	218 S.F. (17%)
S.F. OF METAL PANELS	655 S.F. (52%)
S.F. OF THIN BRICK	380 S.F. (31%)

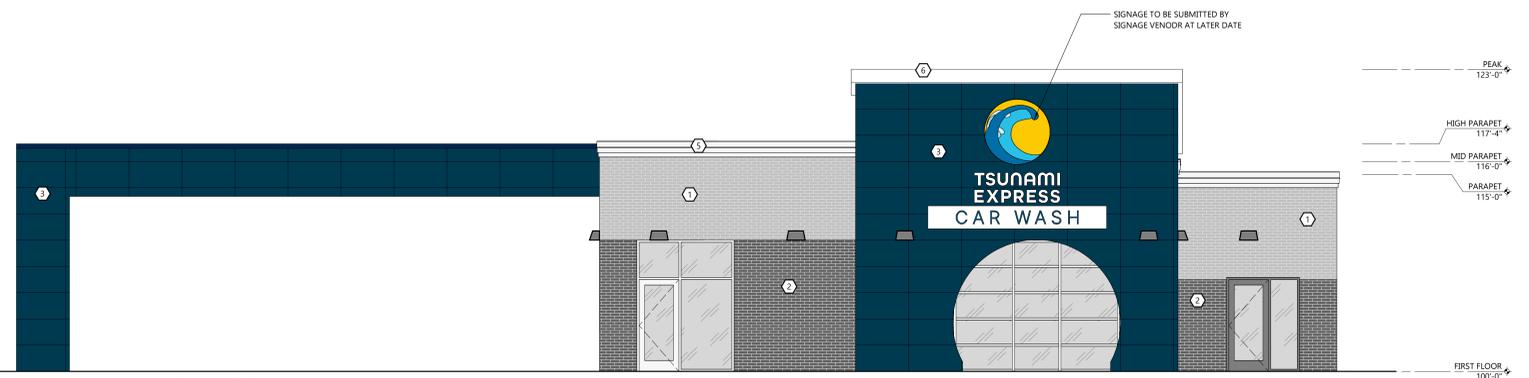

**NORTH ELEVATION**  
SCALE: 3/16" = 1'-0"

**MATERIAL BREAKDOWN - SOUTH ELEVATION**


TOTAL S.F.	1,241 S.F.
S.F. OF GLAZING	140 S.F. (11%)
S.F. OF HM DOOR	47 S.F. (4%)
S.F. OF METAL PANELS	657 S.F. (53%)
S.F. OF THIN BRICK	397 S.F. (32%)

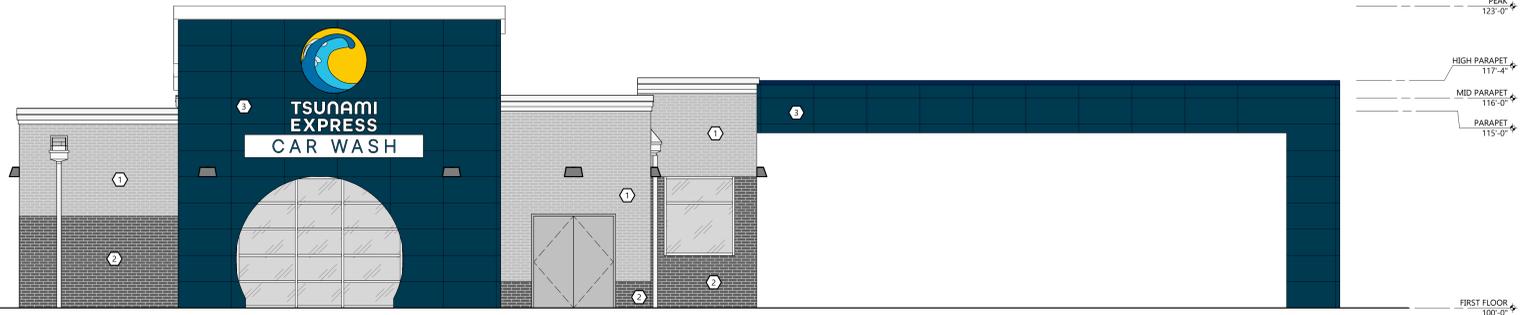

**SOUTH ELEVATION**  
SCALE: 3/16" = 1'-0"

**MATERIAL BREAKDOWN - WEST ELEVATION**


TOTAL S.F.	2,178 S.F.
S.F. OF GLAZING	440 S.F. (20%)
S.F. OF METAL PANELS	307 S.F. (14%)
S.F. OF THIN BRICK	1,429 S.F. (66%)

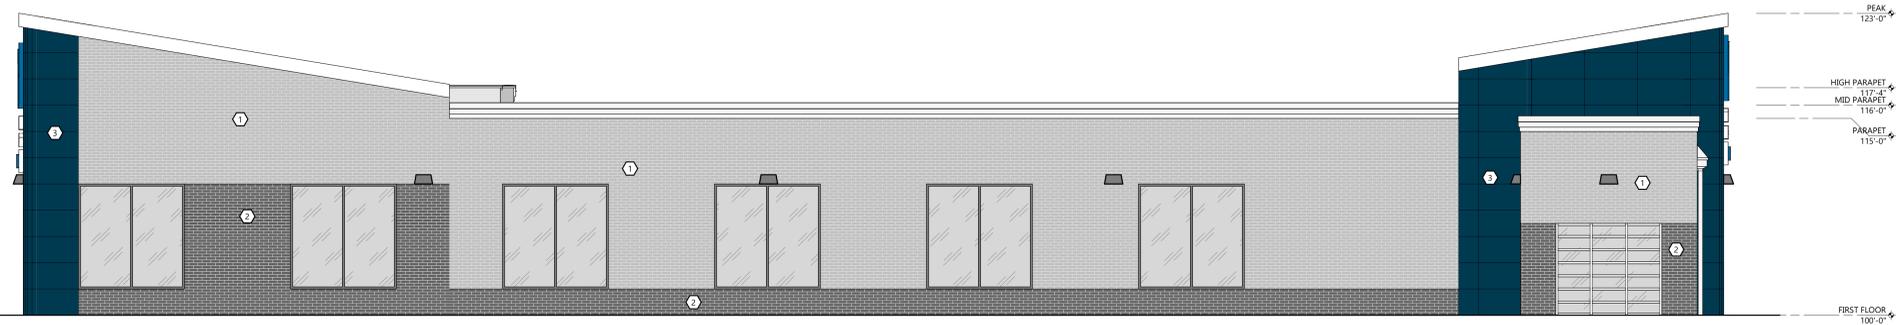

**WEST ELEVATION**  
SCALE: 3/16" = 1'-0"

**MATERIAL BREAKDOWN - EAST ELEVATION**

TOTAL S.F.	2,067 S.F.
S.F. OF GLAZING	112 S.F. (6%)
S.F. OF METAL PANELS	232 S.F. (11%)
S.F. OF THIN BRICK	1,722 S.F. (83%)

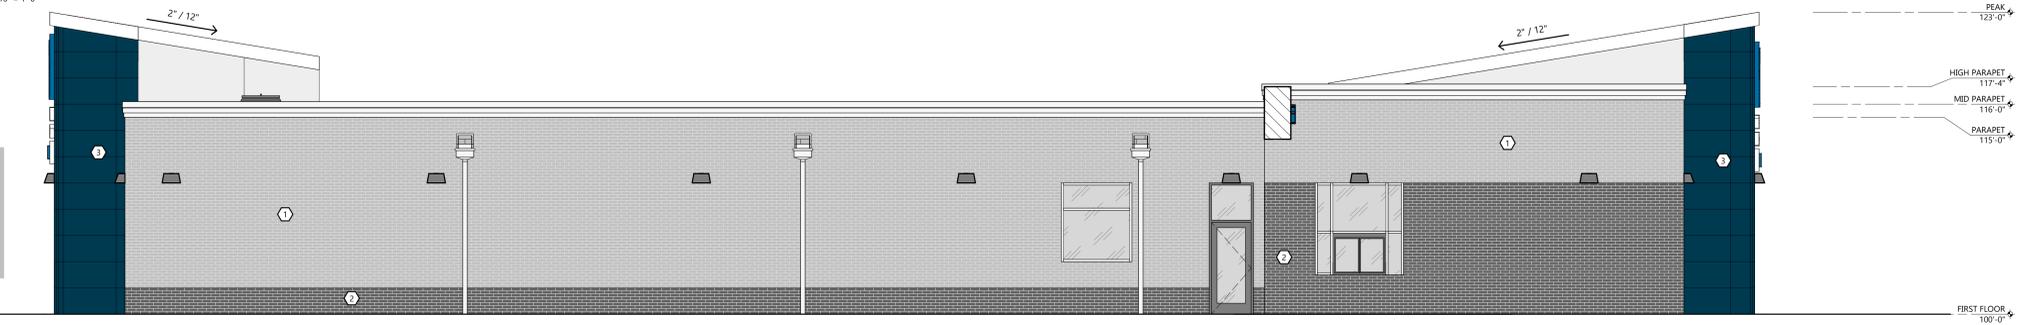

**EAST ELEVATION**  
SCALE: 3/16" = 1'-0"

© 2024 EXCEL ENGINEERING, INC. ALL RIGHTS RESERVED. EXCEL ENGINEERING, INC. 10/23/2024 10:38:55 AM