


ALL DIMENSIONS @ PARKING ARE TO MASONRY/CONCRETE

1 PARKING FLOOR PLAN
3/32'-1'-0"

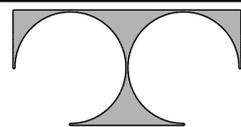

TDI ASSOCIATES, INC.
ARCHITECTURE & PLANNING
25217 SOUTH WIND LAKE ROAD
WIND LAKE, WISCONSIN 53185
PHONE 262-409-2530

Building #4
Woodlands @ The Conservancy

50. Moorland Rd (CTH "O") & W. Greenfield Ave. (STH "59")
NEW BERLIN, WISCONSIN

TDI ASSOCIATES, INC
All Rights Reserved
OWNERSHIP OF DOCUMENTS

This document, and the ideas and design incorporated herein, as an instrument of professional service, is the sole property of TDI Associates, Inc., and is not to be used in whole or in part for any other project or purpose without the expressed written authorization of TDI Associates, Inc.

Sheet Title
Parking Floor Plan

Issued For:

Date:

Date: **6/24/2025**


Job NO.: **25101.004**

Drawn By: **daj**

Sheet No.

PRELIMINARY DRAWING
NOT FOR CONSTRUCTION

A1.0

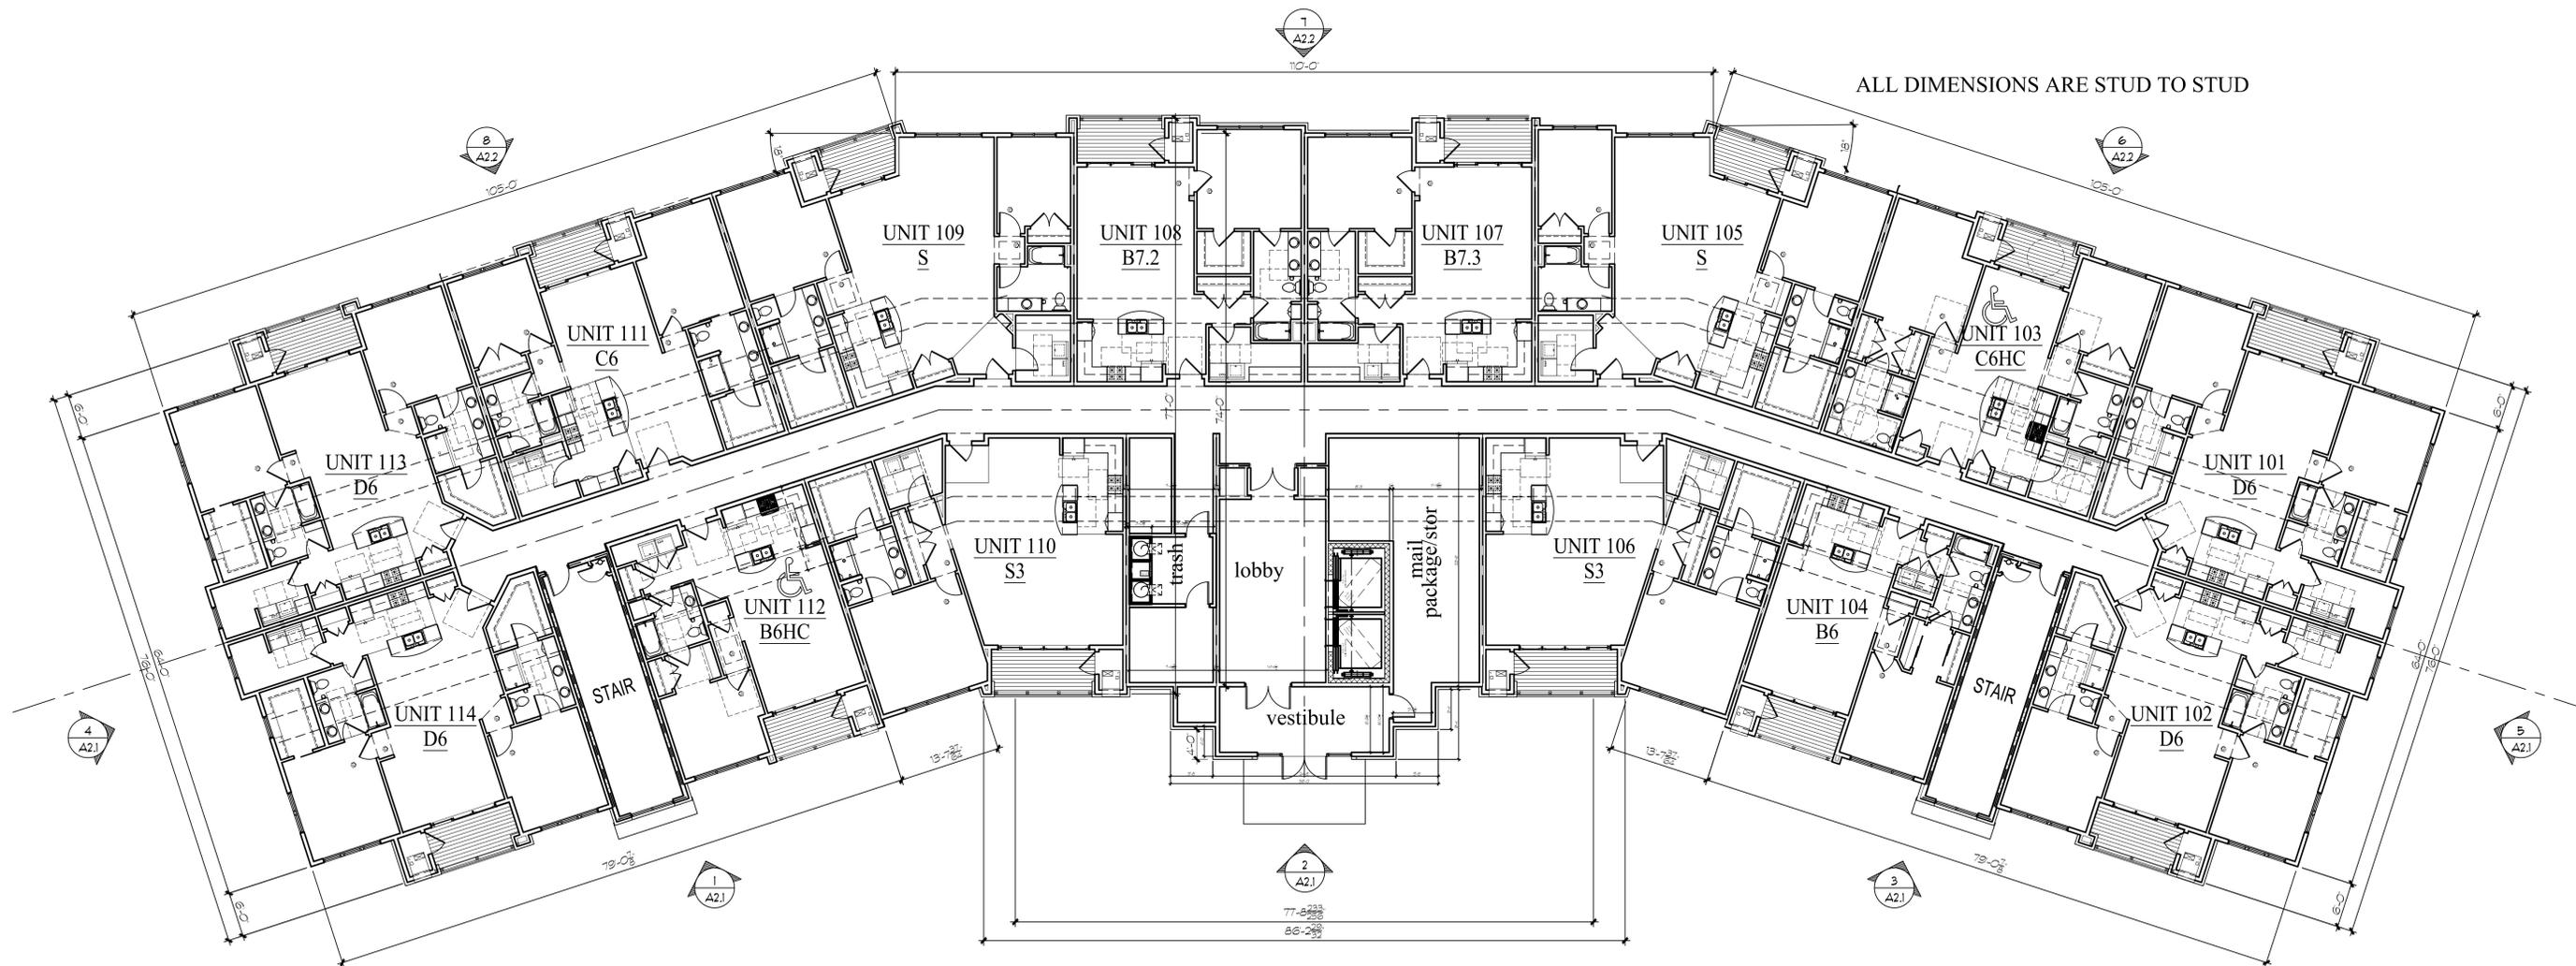

1 1st FLOOR PLAN
3/32'-1'-0"



**Building #4
Woodlands @ The Conservancy**


50. Moorland Rd(CTH "O") & W. Greenfield Ave.(STH"59")
NEW BERLIN, WISCONSIN

TDI ASSOCIATES, INC
All Rights Reserved
OWNERSHIP OF DOCUMENTS
This document, and the ideas and design incorporated herein, as an instrument of professional service, is the sole property of TDI Associates, Inc., and is not to be used in whole or in part for any other project or purpose without the expressed written authorization of TDI Associates, Inc.


Sheet Title
1st Floor Plan

Issued For:	Date:	Date:	6/24/2025
		Job NO.:	25101.004
		Drawn By:	daj
		Sheet No.:	A1.1

PRELIMINARY DRAWING
NOT FOR CONSTRUCTION

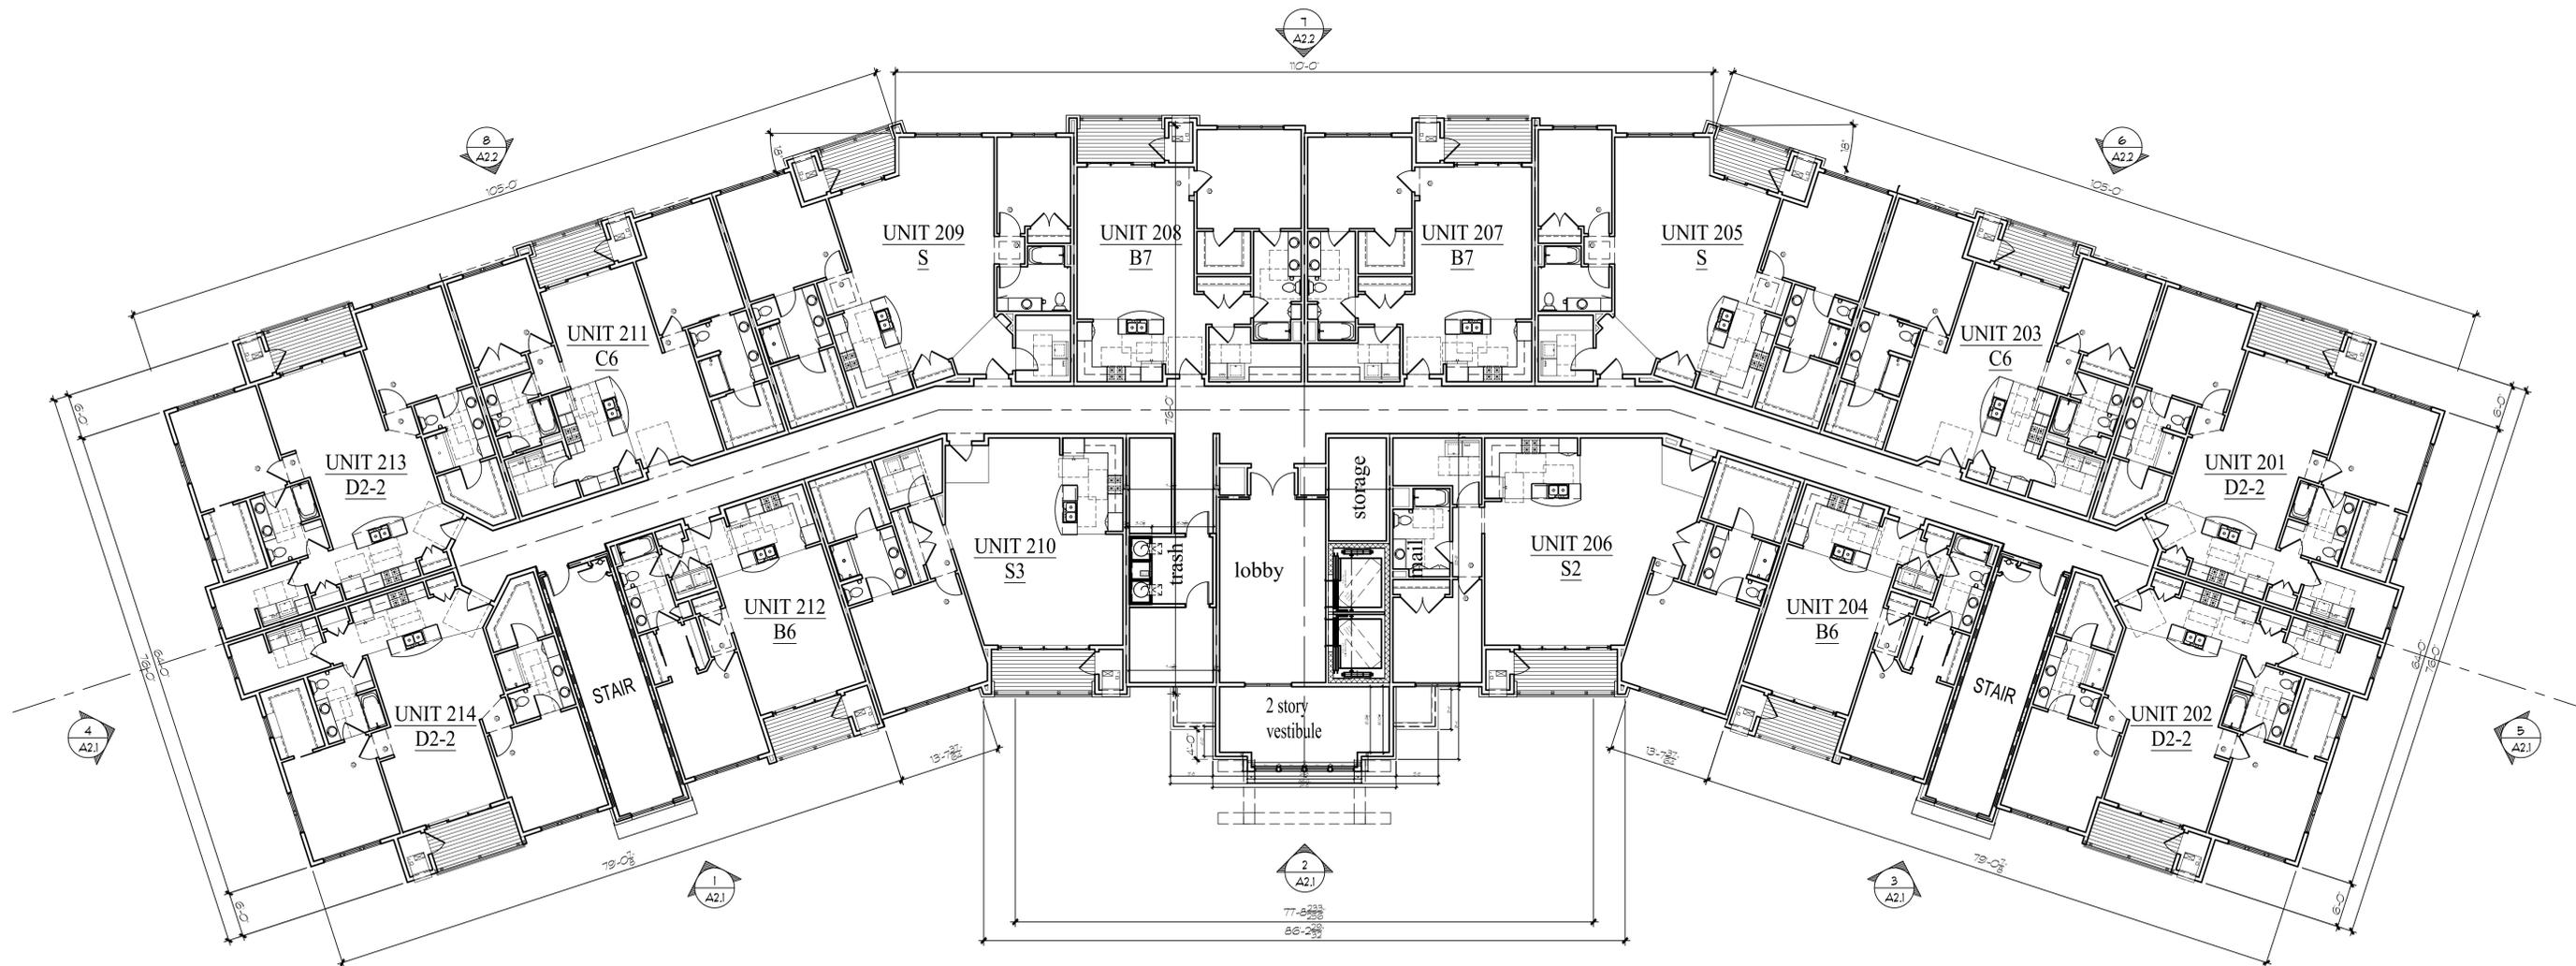

1 2nd FLOOR PLAN
3/32'-1'-0"

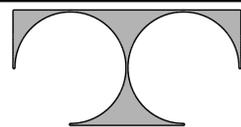

TDI ASSOCIATES, INC.
ARCHITECTURE & PLANNING
25217 SOUTH WIND LAKE ROAD
WIND LAKE, WISCONSIN 53185
PHONE 262-409-2530

Building #4
Woodlands @ The Conservancy

50. Moorland Rd (CTH "O") & W. Greenfield Ave. (STH "59")
NEW BERLIN, WISCONSIN

TDI ASSOCIATES, INC
All Rights Reserved
OWNERSHIP OF DOCUMENTS

This document, and the ideas and design incorporated herein, as an instrument of professional service, is the sole property of TDI Associates, Inc., and is not to be used in whole or in part for any other project or purpose without the expressed written authorization of TDI Associates, Inc.

Sheet Title
2nd Floor Plan

Issued For:

Date:

Date: **6/24/2025**


Job NO.: **25101.004**

Drawn By: **daj**


Sheet No.

PRELIMINARY DRAWING
NOT FOR CONSTRUCTION

A1.2

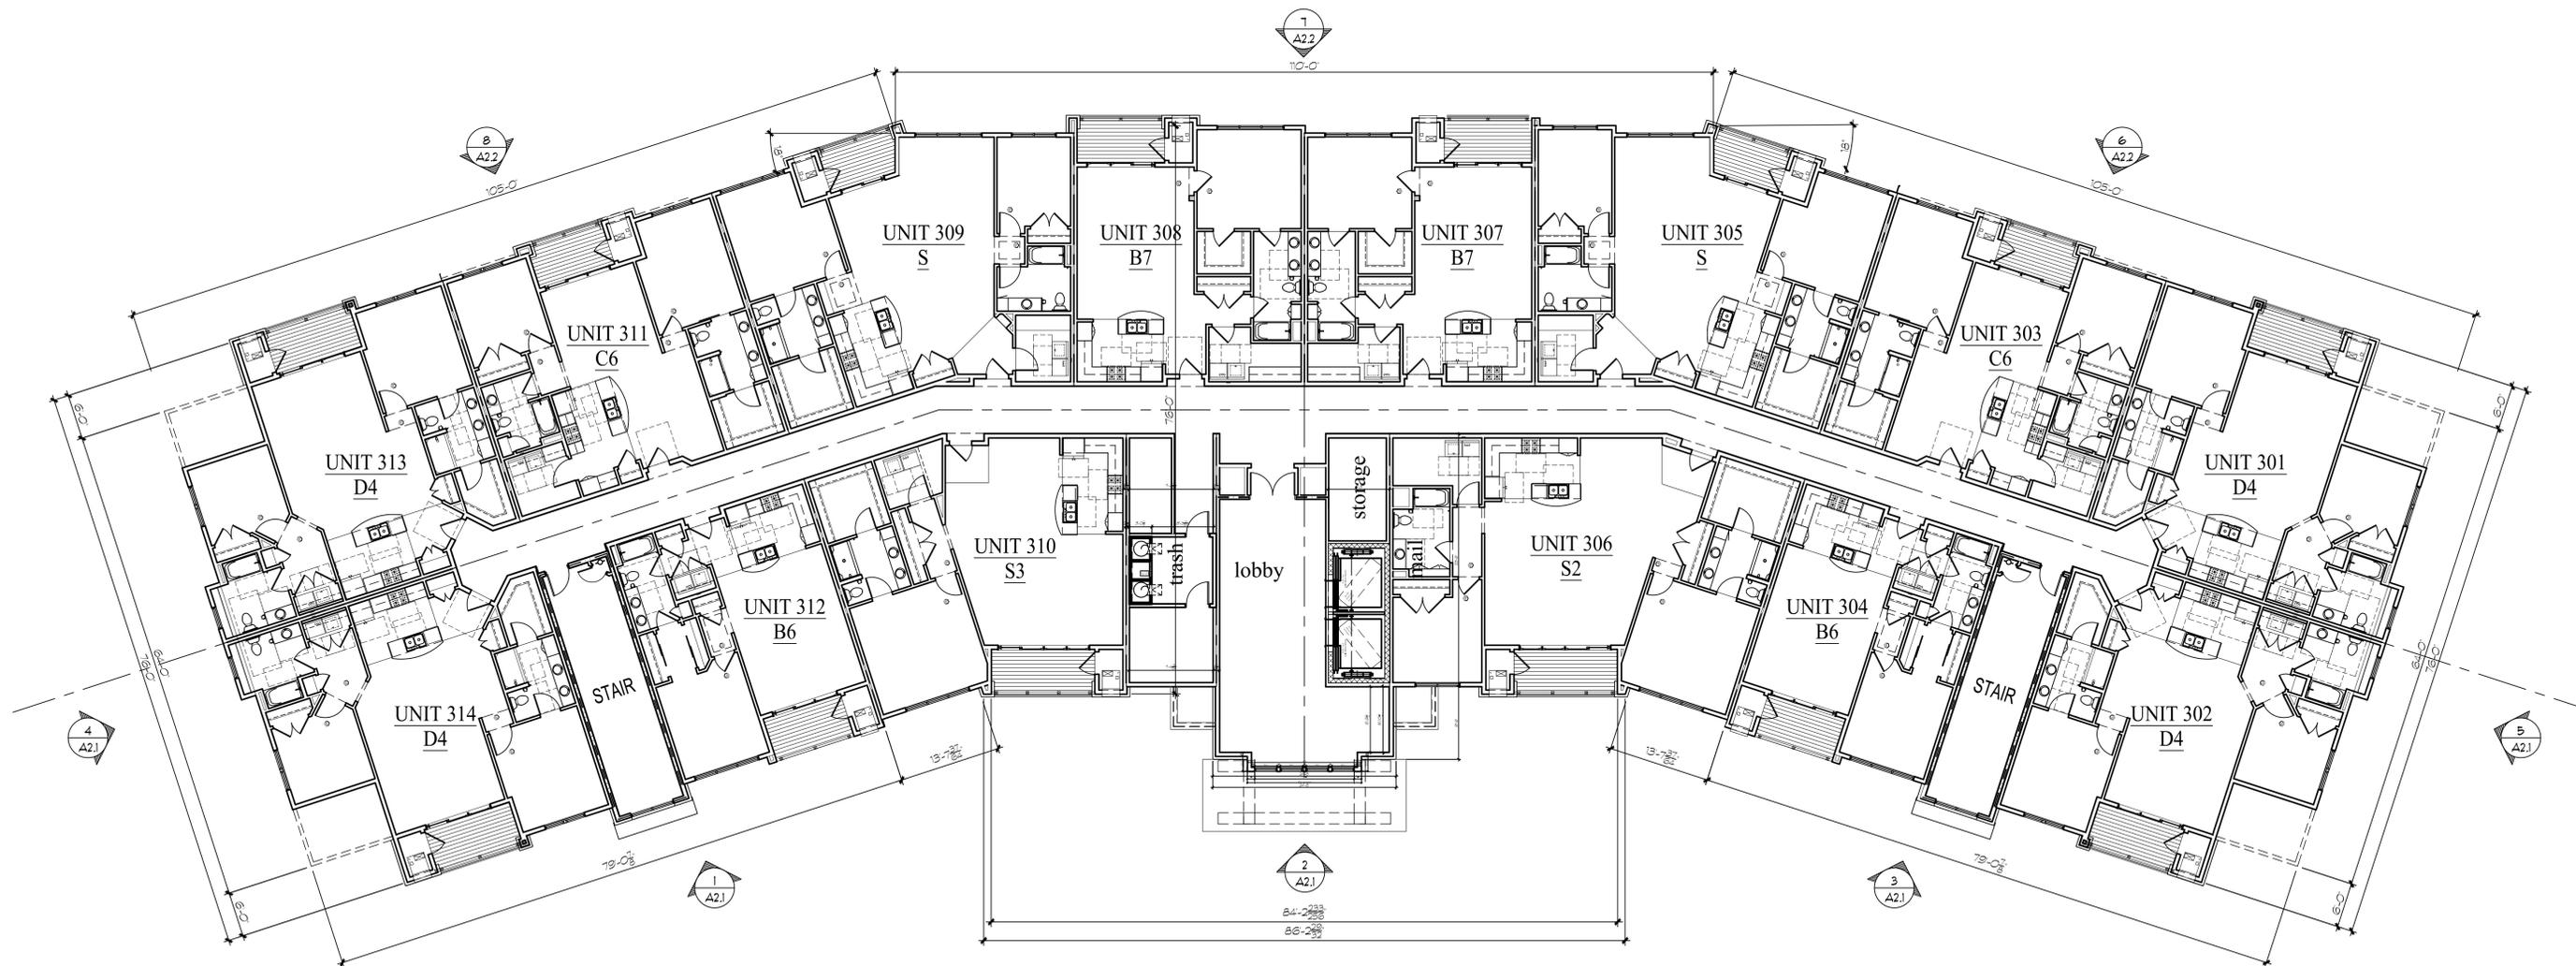

1 3rd FLOOR PLAN
3/32'-1'-0"

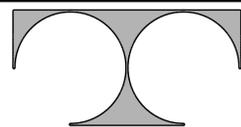

TDI ASSOCIATES, INC.
ARCHITECTURE & PLANNING
25217 SOUTH WIND LAKE ROAD
WIND LAKE, WISCONSIN 53185
PHONE 262-409-2530

Building #4
Woodlands @ The Conservancy

50. Moorland Rd (CTH "O") & W. Greenfield Ave. (STH "59")
NEW BERLIN, WISCONSIN

TDI ASSOCIATES, INC.
All Rights Reserved
OWNERSHIP OF DOCUMENTS

This document, and the ideas and design incorporated herein, as an instrument of professional service, is the sole property of TDI Associates, Inc., and is not to be used in whole or in part for any other project or purpose without the expressed written authorization of TDI Associates, Inc.

Sheet Title
3rd Floor Plan

Issued For:

Date:

Date: 6/24/2025


Job NO.: 25101.004

Drawn By: daj

Sheet No.

PRELIMINARY DRAWING
NOT FOR CONSTRUCTION

A1.3

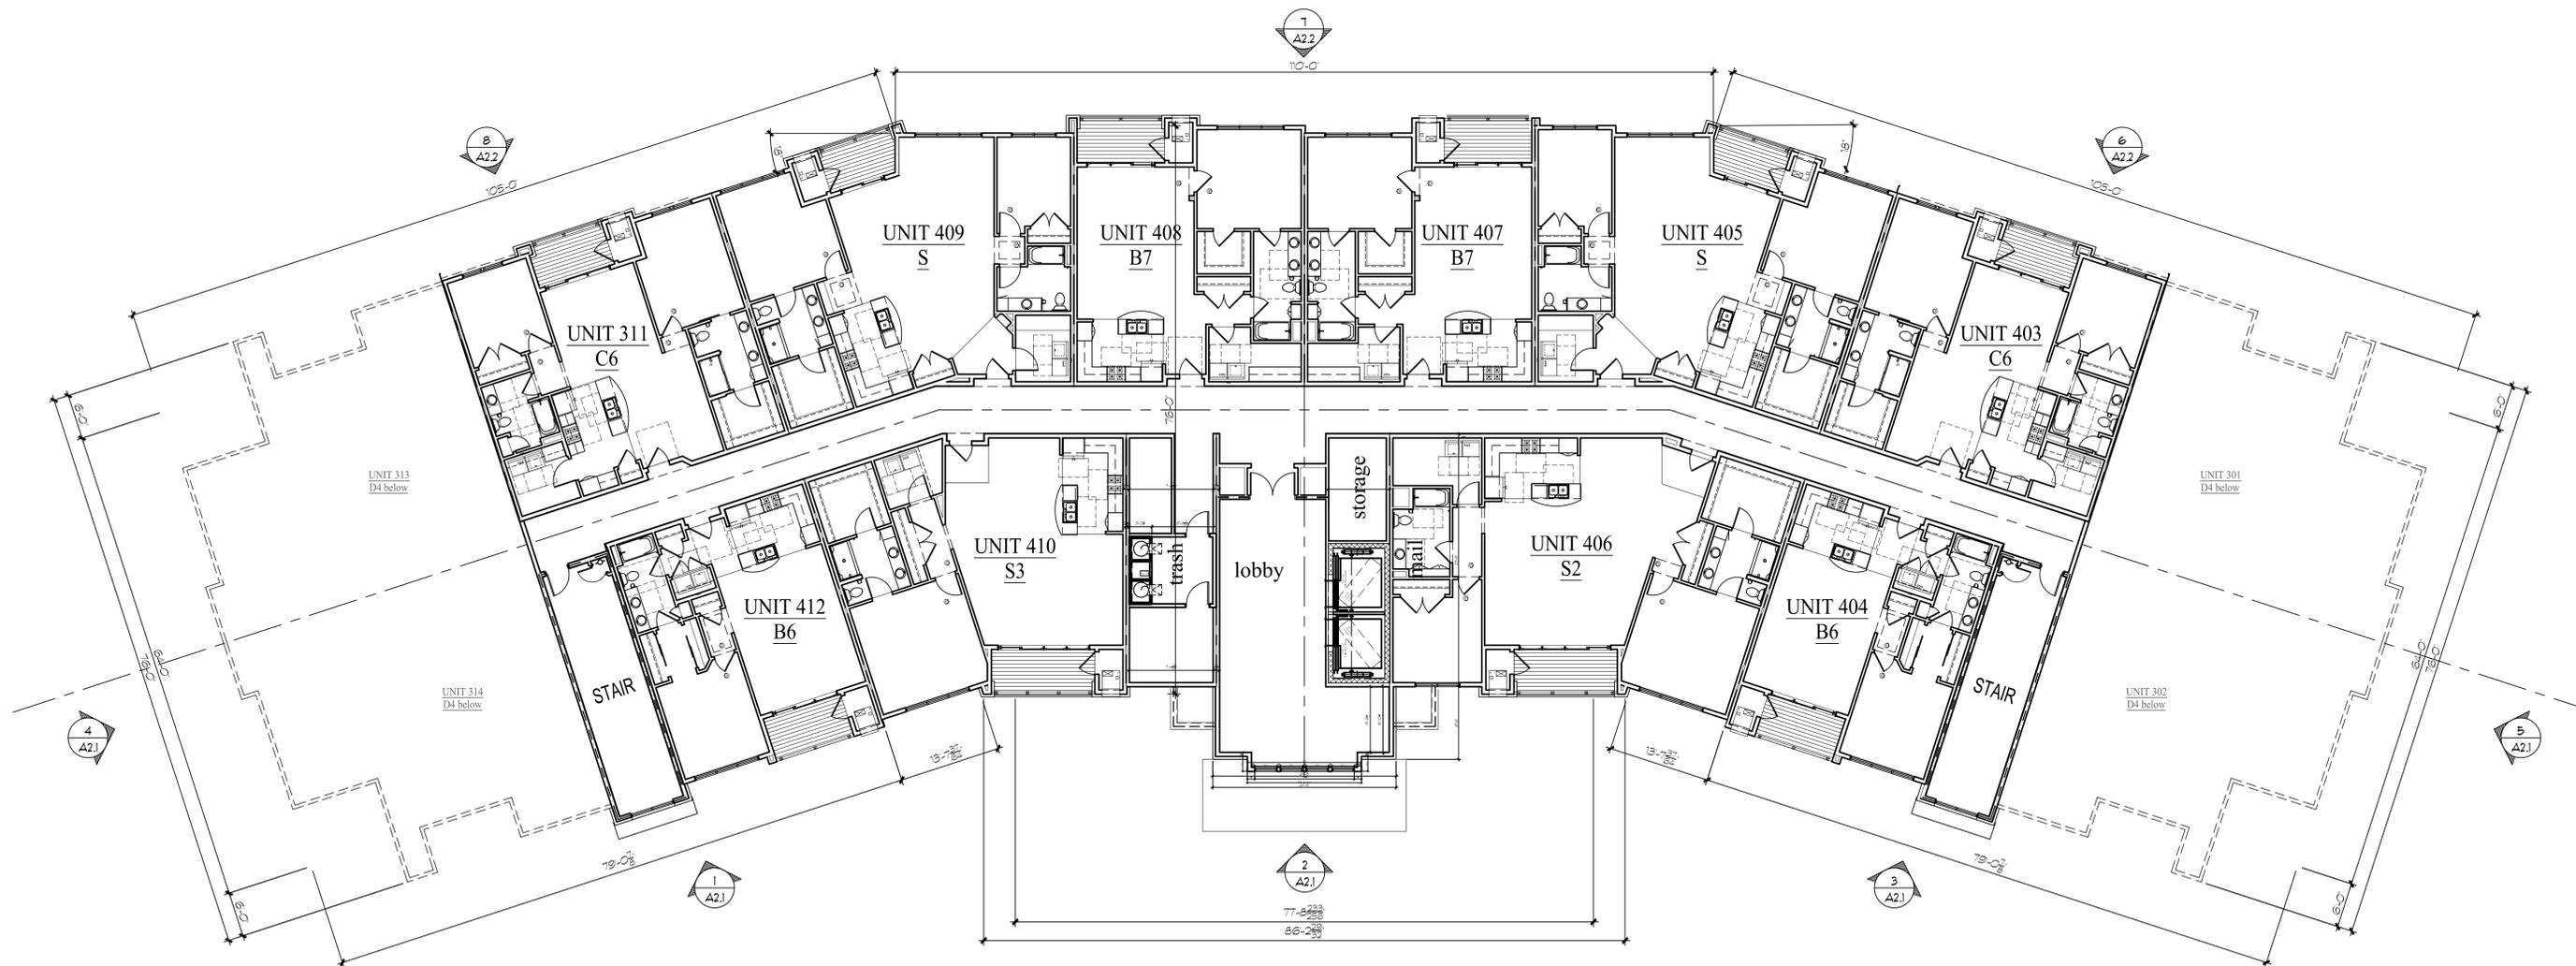

1 4th FLOOR PLAN
3/32'-1'-0"



**Building #4
Woodlands @ The Conservancy**

50. Moorland Rd (CTH "O") & W. Greenfield Ave. (STH "59")
NEW BERLIN, WISCONSIN


TDI ASSOCIATES, INC
All Rights Reserved
OWNERSHIP OF DOCUMENTS
This document, and the ideas and design incorporated herein, as an instrument of professional service, is the sole property of TDI Associates, Inc., and is not to be used in whole or in part for any other project or purpose without the expressed written authorization of TDI Associates, Inc.

Sheet Title
4th Floor Plan


Issued For:	Date:	Date:	6/24/2025
		Job NO.:	25101.004
		Drawn By:	daj
		Sheet No.:	

PRELIMINARY DRAWING
NOT FOR CONSTRUCTION

A1.4

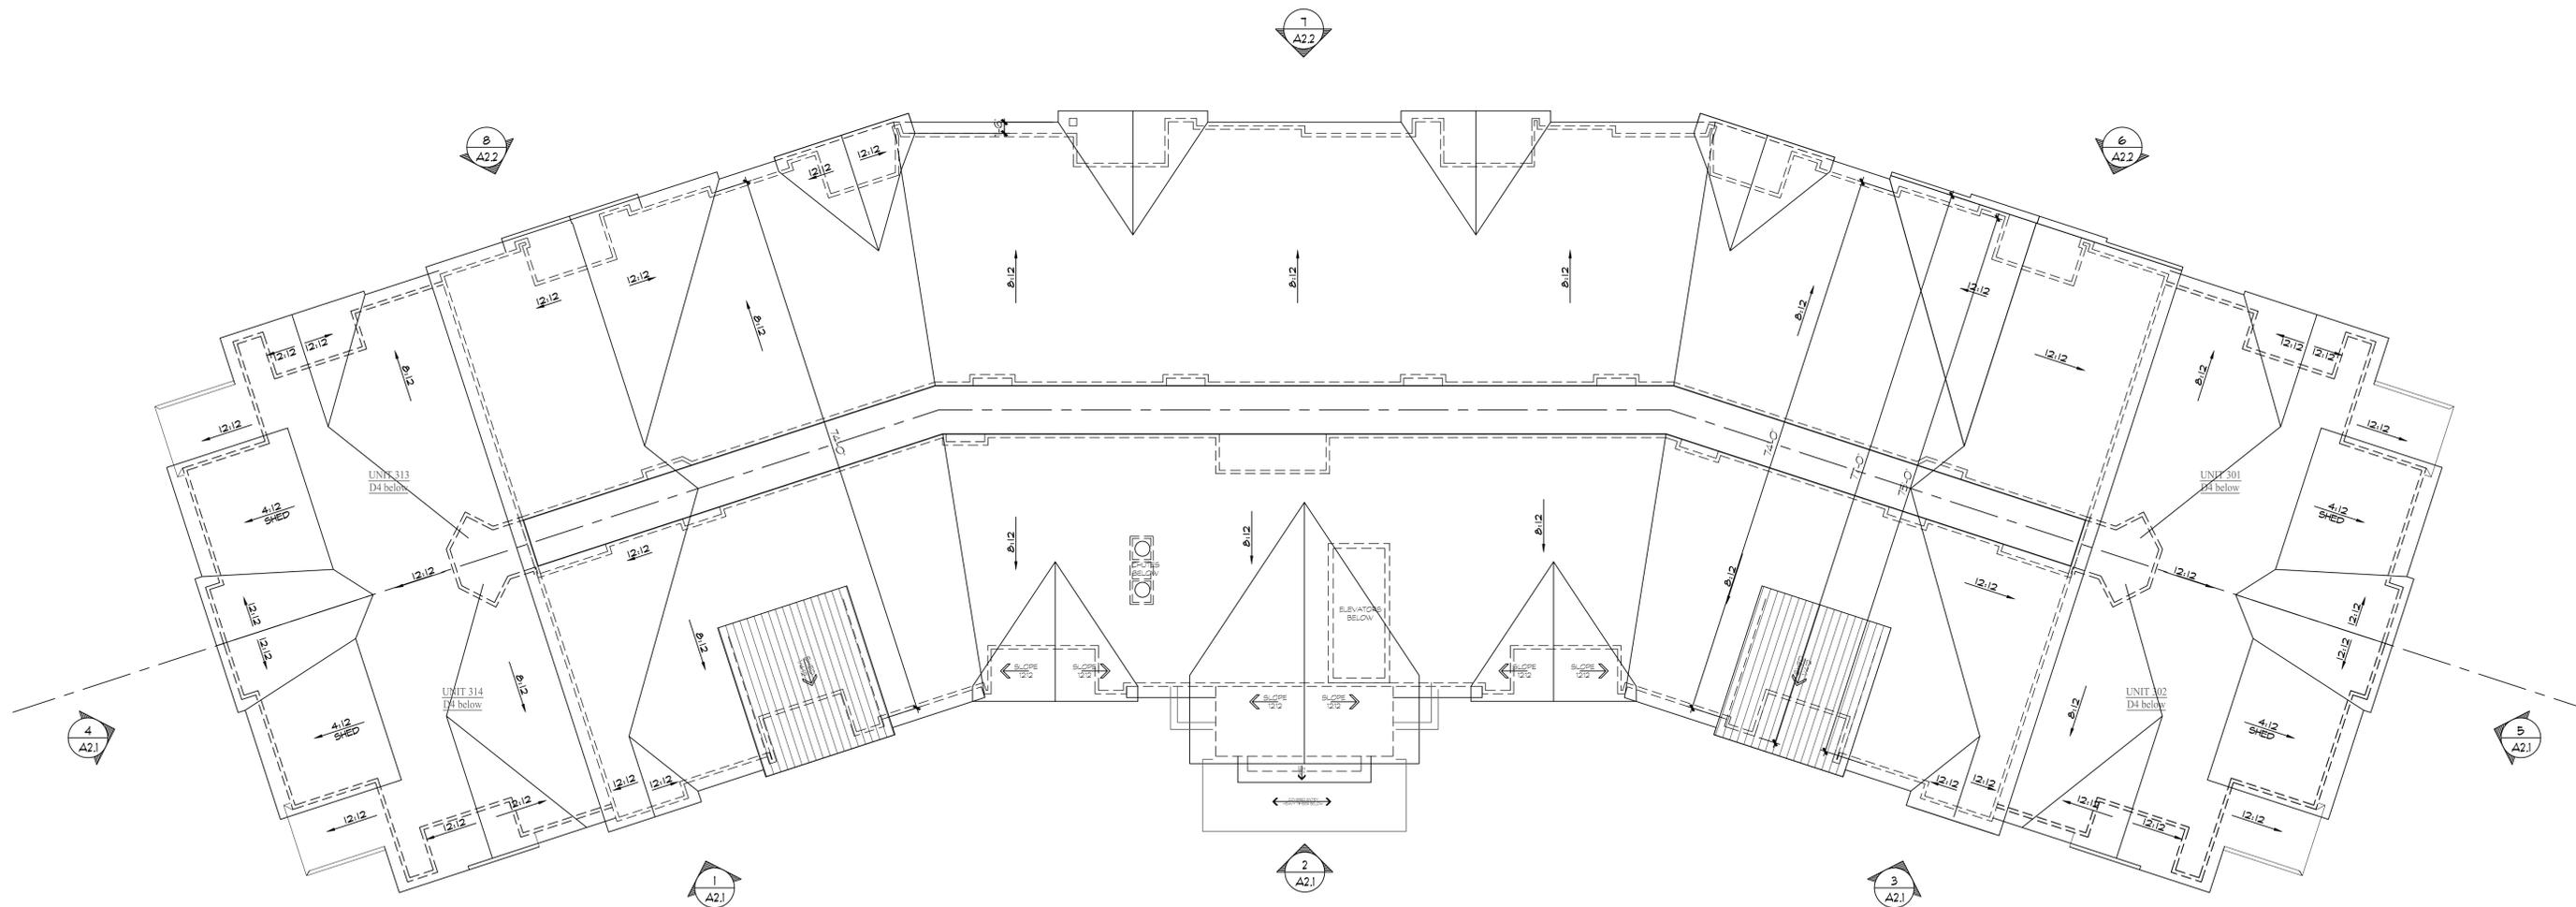

1 ROOF PLAN
3/32'-1'-0"

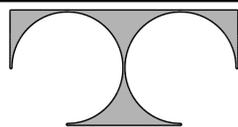

TDI ASSOCIATES, INC.
ARCHITECTURE & PLANNING
25217 SOUTH WIND LAKE ROAD
WIND LAKE, WISCONSIN 53185
PHONE 262-409-2530

**Building #4
Woodlands @ The Conservancy**

50. Moorland Rd (CTH "O") & W. Greenfield Ave. (STH "59")
NEW BERLIN, WISCONSIN

TDI ASSOCIATES, INC
All Rights Reserved
OWNERSHIP OF DOCUMENTS

This document, and the ideas and design incorporated herein, as an instrument of professional service, is the sole property of TDI Associates, Inc., and is not to be used in whole or in part for any other project or purpose without the expressed written authorization of TDI Associates, Inc.

Sheet Title
Roof Plan

Issued For:

Date:

Date: **6/24/2025**

Job NO.: **25101.004**

Drawn By: **daj**

Sheet No.

**PRELIMINARY DRAWING
NOT FOR CONSTRUCTION**

A1.5



1 North West Elevation
3/32±1'-0"



2 West Elevation
3/32±1'-0"



3 South West Elevation
3/32±1'-0"



4 North Elevation
3/32±1'-0"

BUILDING #4 EXTERIOR BUILDING MATERIALS

- 1 BRICK VENEER CHAMPION - COLOR BOWERSTON T20 DARK
- 2 CUT STONE HALQUIST - COLOR MAPLE RIDGE
- 3 not used
- 4A SOFFIT: JAMES HARDIE - COLOR DREAMCOLOR PLATINUM BEIGE
- 4B FASCIA: JAMES HARDIE - COLOR DREAMCOLOR PLATINUM BEIGE
- 4C GUTTER: COLOR MATCH TO SURFACE
- 5A HORIZ. LAP SIDING: JAMES HARDIE - COLOR DARK GREIGE 313
- 5B SIDING TRIM: JAMES HARDIE - COLOR DREAMCOLOR PLATINUM BEIGE
- 5C GABLE END SIDING: VAPORFORM HERATISE CEDAR - COLOR BRIARWOOD
- 5E METAL PANELS: STEELSCAPE - COLOR BURNT RUST
- 6A EPS: DRYVIT - COLOR AGED SLATE 274
- 6B EPS WINDOW TRIM, BANDING & COLUMN CAPS: DRYVIT COLOR PLATINUM BEIGE 961
- 7 not used
- 8 METAL BALCONY RAILS - COLOR DARK BRONZE
- 9 WINDOWS: QUAKER - COLOR EARTHTONE
- 10A ROOF SHINGLES: OC - COLOR COLONIAL SLATE
- 10B UNA-CLAD ELEVATE STEEL STANDING BEAM ROOFING - COLOR COLONIAL RED (PROVIDE SNOW GUARDS)
- 10C RETAIL WINDOWS STOREFRONT COLOR DARK BRONZE
- 11 TIMBERS: MATCH RESIDENT CLUB TIMBERS
- 12 ENTRY CANOPIES - COLOR DARK BRONZE



5 South Elevation
3/32±1'-0"



**Building #4
Woodlands @ The Conservancy**

50. Moorland Rd(CTH "O") & W. Greenfield Ave.(STH"59")
NEW BERLIN, WISCONSIN

TDI ASSOCIATES, INC
All Rights Reserved
OWNERSHIP OF DOCUMENTS
This document, and the ideas and design incorporated herein, as an instrument of professional service, is the sole property of TDI Associates, Inc., and is not to be used in whole or in part for any other project or purpose without the expressed written authorization of TDI Associates, Inc.

Sheet Title
Exterior Elevations

Issued For: _____ Date: _____
Job NO.: **25101.004**
Drawn By: **daj**
Sheet No. _____
PRELIMINARY DRAWING
NOT FOR CONSTRUCTION

Date: **6/24/2025**
Job NO.: **25101.004**
Drawn By: **daj**
Sheet No. _____
A2.1



6 South East Elevation
3/32±1'-0"

7 East Elevation
3/32±1'-0"

8 North East Elevation
3/32±1'-0"

BUILDING 4&7 EXTERIOR BUILDING MATERIALS	
1	BRICK VENEER CHAMPION - COLOR BOWENSTON T20 DARK
2	CUT STONE HALQUIST - COLOR MAPLE RIDGE
3	not used
4A	SOFFIT: JAMES HARDIE - COLOR DREAMCOLOR PLATINUM BEIGE
4B	FASCIA: JAMES HARDIE - COLOR DREAMCOLOR PLATINUM BEIGE
4C	GUTTER COLOR MATCH TO SURFACE
5A	HORIZ. LAP SIDING: JAMES HARDIE - COLOR DARK GREIGE 313
5B	SIDING TRIM: JAMES HARDIE - COLOR DREAMCOLOR PLATINUM BEIGE
5C	GABLE END SIDING: VARIOFORM HERATISE CEDAR - COLOR BRIARWOOD
5D	METAL PANELS: STEELSCAPE - COLOR BURNT RUST
6A	EFS: DRYVIT - COLOR AGED SLATE 274
6B	EFS WINDOW TRIM, BANDING & COLUMN CAPS: DRYVIT COLOR PLATINUM BEIGE 301
7	not used
8	METAL BALCONY RAILS - COLOR DARK BRONZE
9	WINDOWS: QUAKER - COLOR EARTHTONE
10A	ROOF SHINGLES: OC - COLOR COLONIAL SLATE
10B	UNA-GLAD ELEVATE STEEL STANDING SEAM ROOFING COLOR: COLONIAL RED (PROVIDE SNOW GUARDS)
11	RETAIL WINDOWS: STOREFRONT COLOR: DARK BRONZE
12	TIMBERS: MATCH RESIDENT CLUB TIMBERS
13	ENTRY CANOPES - COLOR DARK BRONZE



Building #4
Woodlands @ The Conservancy

50. Moorland Rd(CTH "O") & W. Greenfield Ave.(STH"59")
NEW BERLIN, WISCONSIN

TDI ASSOCIATES, INC
All Rights Reserved
OWNERSHIP OF DOCUMENTS
This document, and the ideas and design incorporated herein, as an instrument of professional service, is the sole property of TDI Associates, Inc., and is not to be used in whole or in part for any other project or purpose without the expressed written authorization of TDI Associates, Inc.

Sheet Title
Exterior Elevations

Issued For: _____ Date: **6/24/2025**
Job NO.: **25101.004**
Drawn By: **daj**
Sheet No. _____

PRELIMINARY DRAWING
NOT FOR CONSTRUCTION

A2.2