

SITE DATA	
ADDRESS:	1000 MAIN STREET, GREEN BAY, WI
ZONING:	I-1, I-2, L-1, L-2, B-1, B-2, R-1, R-2, HWY. BP, PD, PDD, PDD
LOT AREA:	30,000 SQ. FT.
IMPERVIOUS AREA:	24,000 SQ. FT.
GREEN AREA:	6,000 SQ. FT.
PERCENTAGE:	20%
PARKING STALLS:	50
PARKING RATIO:	1 PER ___ SQ. FT.

BENCHMARK SCHEDULE		
MARK	ELEVATION	DESCRIPTION
BM #1	-	-

**CONCEPTUAL SITE PLAN**


DISCLAIMER: THE SITE INFORMATION PROVIDED IS BASED ON SOURCES BELIEVED TO BE RELIABLE AND IS SUBJECT TO CHANGE WITHOUT NOTICE. BAYLAND BUILDINGS INC. MAKES NO GUARANTEE, WARRANTY, OR REPRESENTATION AS TO THE ACCURACY AND COMPLETENESS OF SUCH INFORMATION.

**APPROVED**

OWNER'S SIGNATURE \_\_\_\_\_ DATE \_\_\_\_\_

SALES REPRESENTATIVE \_\_\_\_\_ DATE \_\_\_\_\_

(APPROVAL NOT VALID UNLESS SIGNED)

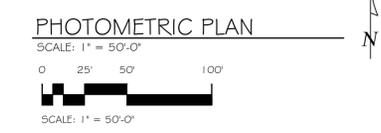

PROPOSED BUILDING FOR:

**19-1118**

, WISCONSIN; COUNTY OF:

**SCALE VERIFICATION**  
THIS BAR MEASURES 1" ON ORIGINAL.  
ADJUST SCALE ACCORDINGLY.

NOTICE OF COPYRIGHT: THESE PLANS ARE COPYRIGHTED AND ARE SUBJECT TO COPYRIGHT PROTECTION AS AN "ARCHITECTURAL WORK" UNDER SEC. 102 OF THE COPYRIGHT ACT, 17 U.S.C. AS AMENDED DECEMBER 1990 AND KNOWN AS ARCHITECTURAL WORKS COPYRIGHT PROTECTION ACT OF 1990. THE PROTECTION INCLUDES BUT IS NOT LIMITED TO THE OVERALL FORM AS WELL AS THE ARRANGEMENT AND COMPOSITION OF SPACES AND ELEMENTS OF THE DESIGN. UNDER SUCH PROTECTION UNAUTHORIZED USE OF THESE PLANS, WORK OR BUILDING REPRESENTED, CAN LEGALLY RESULT IN THE CESSATION OF CONSTRUCTION OR BUILDINGS BEING SEIZED AND/OR MONETARY COMPENSATION TO BAYLAND BUILDINGS, INC.

JOB NUMBER: -

SALES REP: **DAVE PHILLIPS**  
(262) 308-2580

DRAWN BY: -

DATE: **4-29-2021**

REVISIONS:

△	-	-
---	---	---

ISSUED FOR:

PRELIMINARY

BID SET

CONSTRUCTION

SHEET

**L1.0**

PROPOSED BUILDING FOR:

**19-1118**

CITY, WISCONSIN; COUNTY OF:

**SCALE VERIFICATION**

THIS BAR MEASURES 1" ON ORIGINAL.  
ADJUST SCALE ACCORDINGLY



NOTICE OF COPYRIGHT  
THESE PLANS ARE COPYRIGHTED AND ARE SUBJECT TO  
COPYRIGHT PROTECTION AS AN "ARCHITECTURAL WORK" UNDER  
SEC. 102 OF THE COPYRIGHT ACT, 17 U.S.C. AS AMENDED  
DECEMBER 1990 AND KNOWN AS ARCHITECTURAL WORKS  
COPYRIGHT PROTECTION ACT OF 1990. THE PROTECTION  
INCLUDES BUT IS NOT LIMITED TO THE OVERALL FORM AS WELL  
AS THE ARRANGEMENT AND COMPOSITION OF SPACES AND  
ELEMENTS OF THE DESIGN. UNDER SUCH PROTECTION  
UNAUTHORIZED USE OF THESE PLANS, WORK OR BUILDING  
REPRESENTED, CAN LEGALLY RESULT IN THE CESSATION OF  
CONSTRUCTION OR BUILDINGS BEING SEIZED AND/OR MONETARY  
COMPENSATION TO BAYLAND BUILDINGS, INC.

JOB NUMBER: \*

PROJECT EXECUTIVE: DAVE PHILLIPS  
(262) 308-2580

DRAWN BY: DPO

DATE: 4-29-2021


REVISIONS:

ISSUED FOR: CHECKED DATE:  
BY:

- PRELIMINARY
- BID SET
- DESIGN REVIEW
- CHECKSET
- CONSTRUCTION


OVERALL FLOOR PLAN

**A1.0**

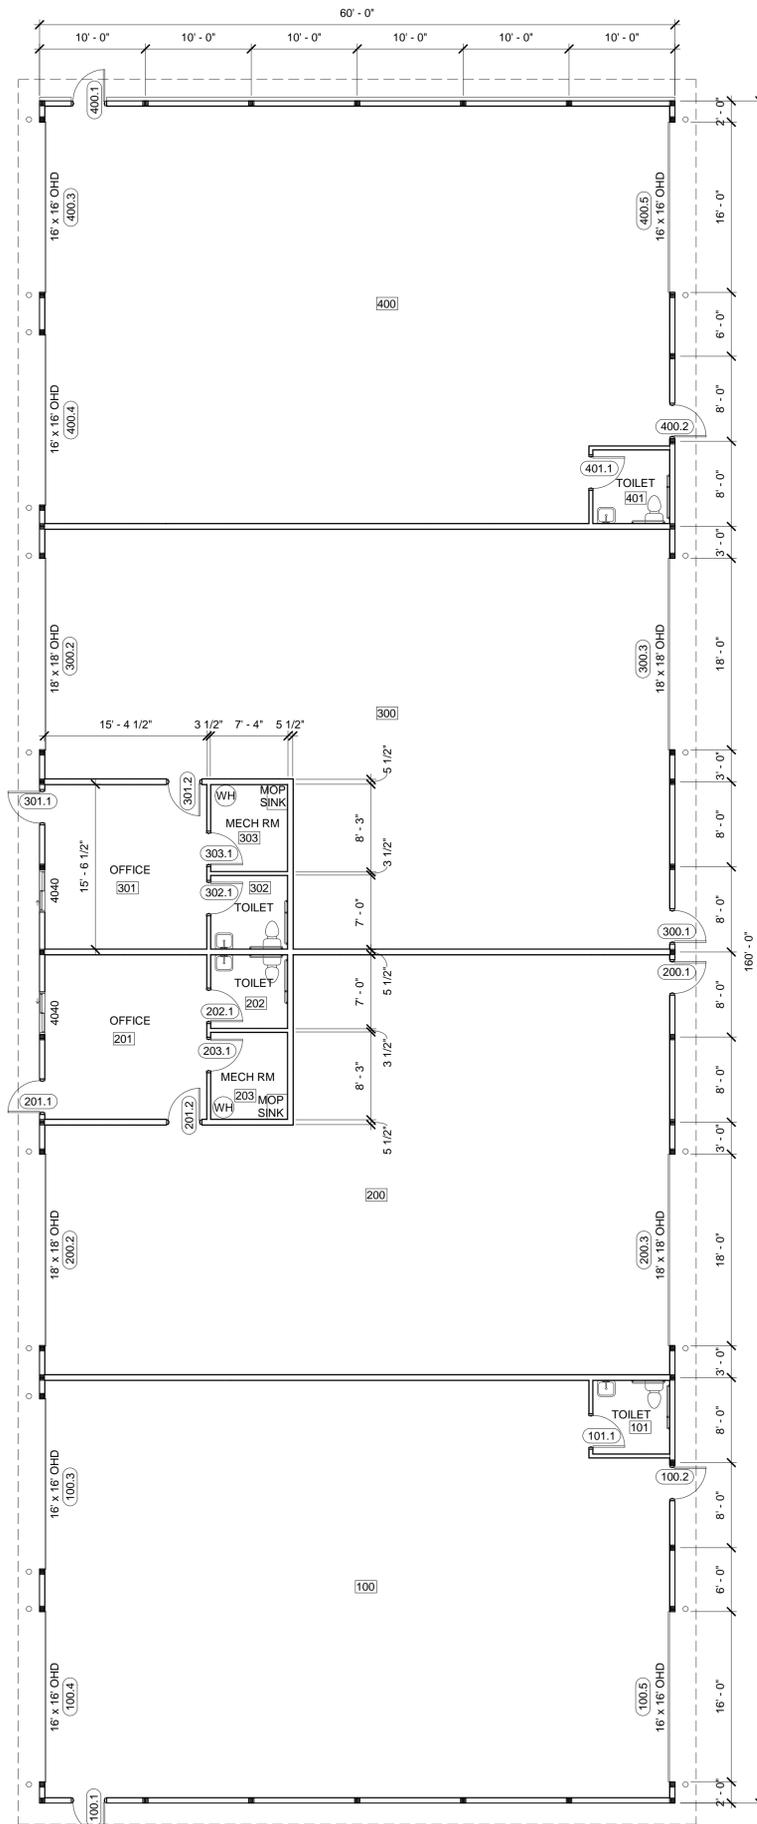


1/4"=1'-0" SCALE = 1/8" = 1'-0"  
OVERALL 1ST FLOOR PLAN




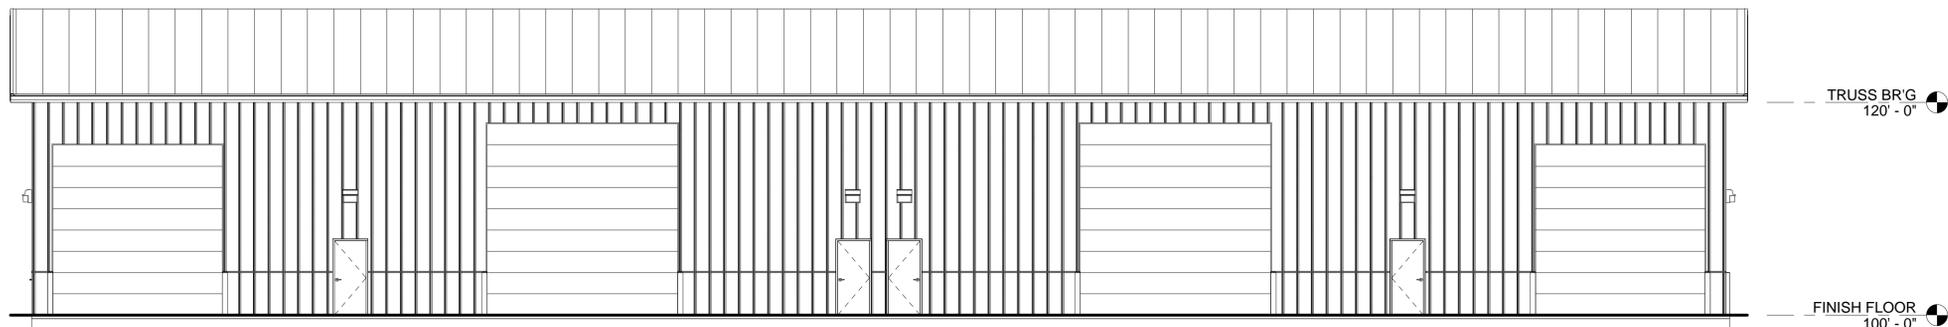


**1 /A2.0 SCALE = 1/8" = 1'-0"**  
**EAST ELEVATION**

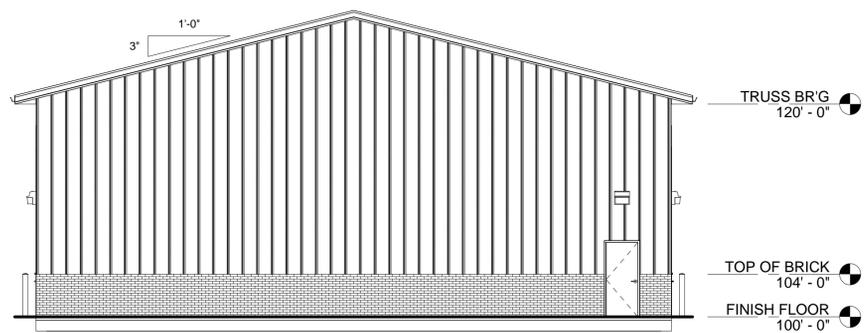

**2 /A2.0 SCALE = 1/8" = 1'-0"**  
**NORTH ELEVATION**

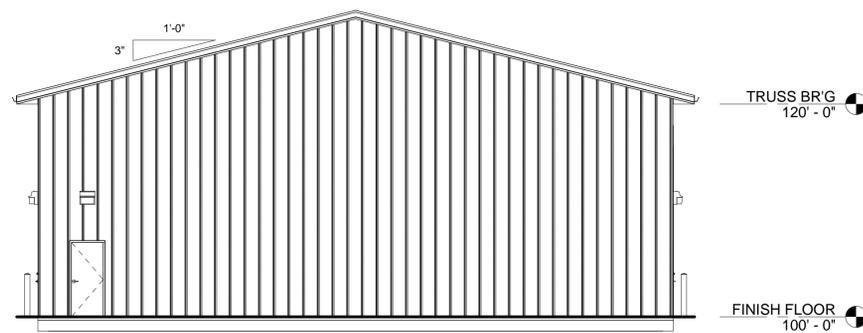

**3 /A2.0 SCALE = 1/8" = 1'-0"**  
**SOUTH ELEVATION**

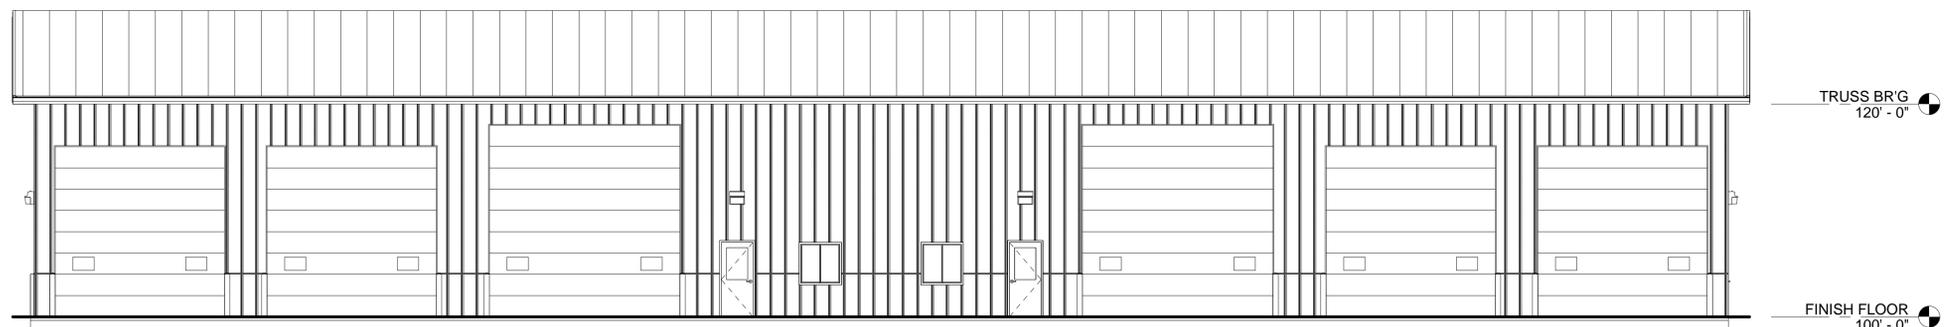

**4 /A2.0 SCALE = 1/8" = 1'-0"**  
**WEST ELEVATION**

PROPOSED BUILDING FOR:

**19-1118**

CITY, WISCONSIN; COUNTY OF:

**SCALE VERIFICATION**

THIS BAR MEASURES 1" ON ORIGINAL.  
 ADJUST SCALE ACCORDINGLY



NOTICE OF COPYRIGHT  
 THESE PLANS ARE COPYRIGHTED AND ARE SUBJECT TO  
 COPYRIGHT PROTECTION AS AN "ARCHITECTURAL WORK" UNDER  
 SEC. 102 OF THE COPYRIGHT ACT, 17 U.S.C. AS AMENDED  
 DECEMBER 1990 AND KNOWN AS ARCHITECTURAL WORKS  
 COPYRIGHT PROTECTION ACT OF 1990. THE PROTECTION  
 INCLUDES BUT IS NOT LIMITED TO THE OVERALL FORM AS WELL  
 AS THE ARRANGEMENT AND COMPOSITION OF SPACES AND  
 ELEMENTS OF THE DESIGN. UNDER SUCH PROTECTION  
 UNAUTHORIZED USE OF THESE PLANS, WORK OR BUILDING  
 REPRESENTED, CAN LEGALLY RESULT IN THE CESSATION OF  
 CONSTRUCTION OR BUILDINGS BEING SEIZED AND/OR MONETARY  
 COMPENSATION TO BAYLAND BUILDINGS, INC.

JOB NUMBER: \*

PROJECT EXECUTIVE: DAVE PHILLIPS  
 (262) 308-2580

DRAWN BY: DPO

DATE: 4-29-2021

REVISIONS:

ISSUED FOR: CHECKED DATE:  
 BY:

- PRELIMINARY
- BID SET
- DESIGN REVIEW
- CHECKSET
- CONSTRUCTION

EXTERIOR ELEVATIONS

**A2.0**



1 /A2.1 SCALE =  
 3D View 1

PROPOSED BUILDING FOR:  
**19-1118**  
 CITY, WISCONSIN; COUNTY OF:

**SCALE VERIFICATION**

THIS BAR MEASURES 1" ON ORIGINAL.  
 ADJUST SCALE ACCORDINGLY

NOTICE OF COPYRIGHT  
 THESE PLANS ARE COPYRIGHTED AND ARE SUBJECT TO  
 COPYRIGHT PROTECTION AS AN "ARCHITECTURAL WORK" UNDER  
 SEC. 102 OF THE COPYRIGHT ACT, 17 U.S.C. AS AMENDED  
 DECEMBER 1990 AND KNOWN AS ARCHITECTURAL WORKS  
 COPYRIGHT PROTECTION ACT OF 1990. THE PROTECTION  
 INCLUDES BUT IS NOT LIMITED TO THE OVERALL FORM AS WELL  
 AS THE ARRANGEMENT AND COMPOSITION OF SPACES AND  
 ELEMENTS OF THE DESIGN. UNDER SUCH PROTECTION  
 UNAUTHORIZED USE OF THESE PLANS, WORK OR BUILDING  
 REPRESENTED, CAN LEGALLY RESULT IN THE CESSATION OF  
 CONSTRUCTION OR BUILDINGS BEING SEIZED AND/OR MONETARY  
 COMPENSATION TO BAYLAND BUILDINGS, INC.

JOB NUMBER: \*

PROJECT EXECUTIVE: DAVE PHILLIPS  
 (262) 308-2580

DRAWN BY: DPO

DATE: 4-29-2021

REVISIONS:

ISSUED FOR: CHECKED DATE:  
 BY:

- PRELIMINARY
- BID SET
- DESIGN REVIEW
- CHECKSET
- CONSTRUCTION

EXTERIOR ELEVATIONS

**A2.1**