



NEW BERLIN FABRICATION BUILDING

16230 BELOIT ROAD

DRAWING INDEX

ARCHITECTURAL SHEETS

COVER SHEET
 1ST FLR PLAN
 BUILDING ELEVATIONS & MATERIALS
 BUILDING ELEVATIONS
 ARCHITECTURAL SITE SECTION
 SITE ENTRY PERSPECTIVE VIEW
 SE PERSPECTIVE VIEW
 SW PERSPECTIVE VIEW

CIVIL / SITE SHEETS

COVER SHEET
 GENERAL NOTES
 EXISTING CONDITIONS & DEMOLITION PLAN
 SITE DIMENSIONAL & PAVING PLAN
 GRADING PLAN
 EROSION CONTROL PLAN
 STORM SEWER PLAN
 UTILITY PLAN
 PUBLIC UTILITY PLAN & PROFILE
 CONSTRUCTION DETAILS
 CONSTRUCTION DETAILS
 LANDSCAPE OVERVIEW
 LANDSCAPE ENLARGEMENT
 LANDSCAPE GENERAL NOTES & DETAILS
 NATIVE PLANTINGS NOTES
 LANDSCAPE CODE CHARTS

SITE LIGHTING PLAN
 LIGHTING CUT SHEETS








DEVELOPMENT APPROVAL

DEVELOPMENT USE APPROVAL PACKAGE


Issue Date: 3/21/2025

PROJECT NUMBER: 625044-01

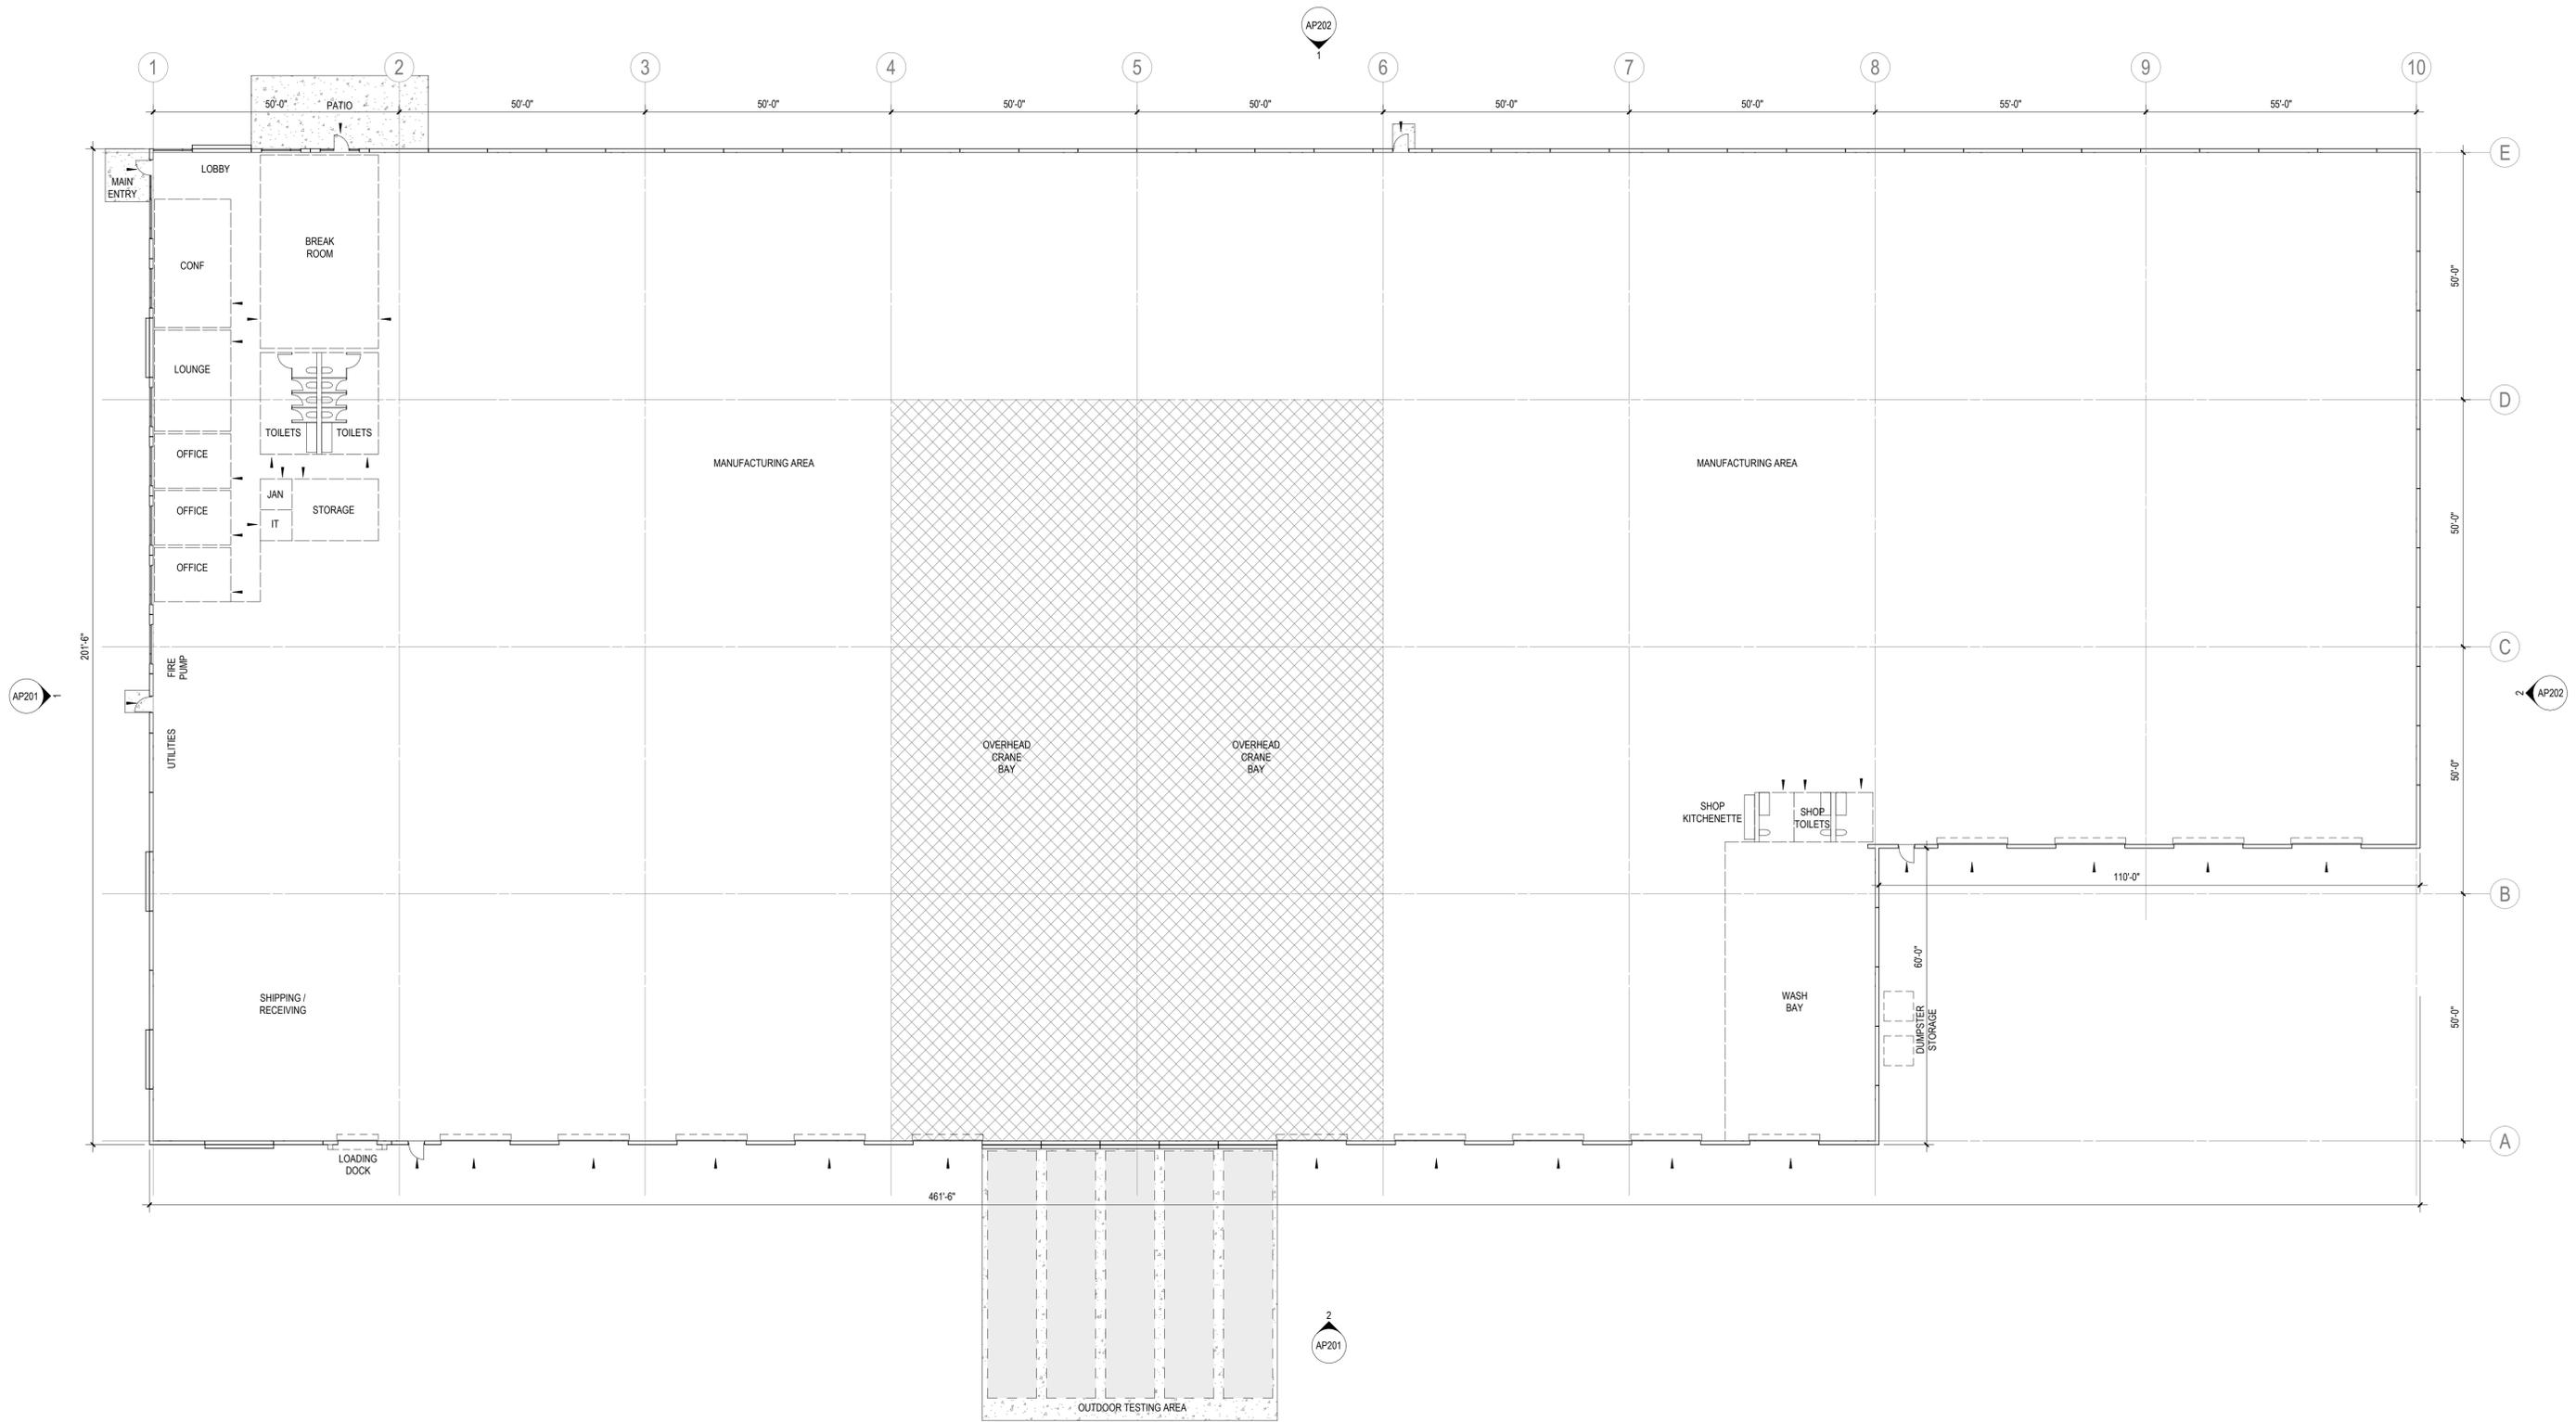


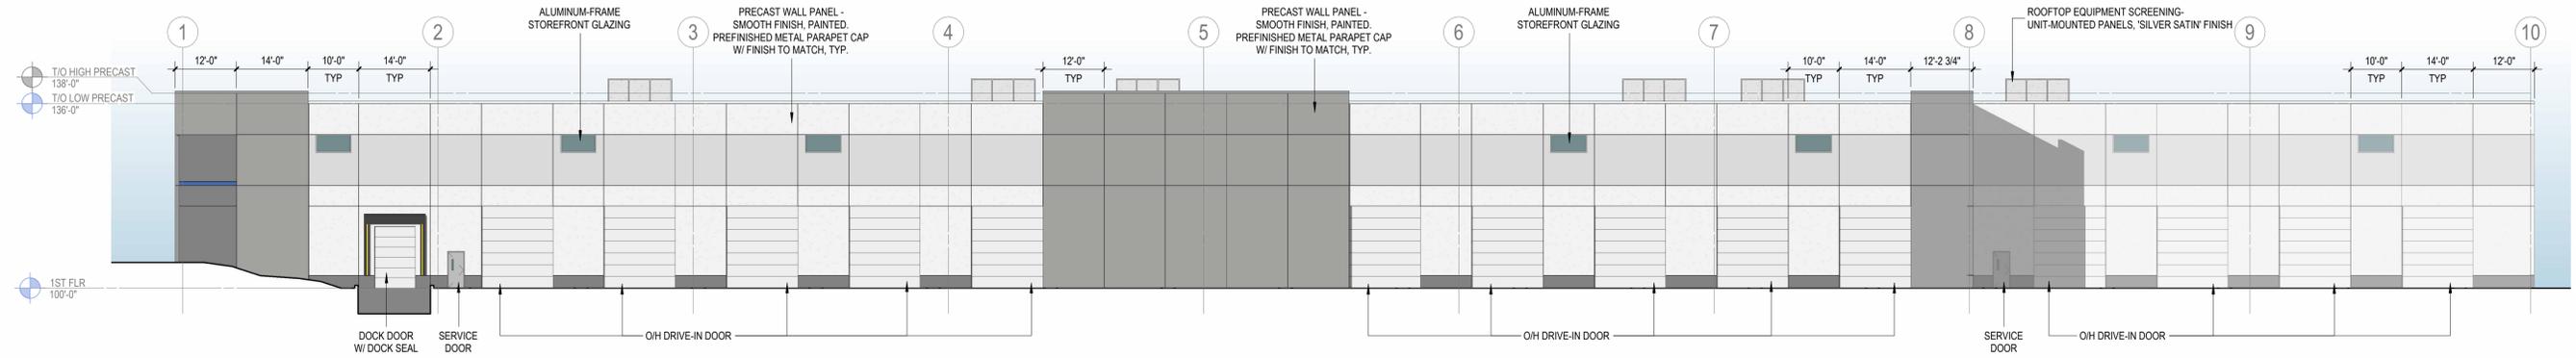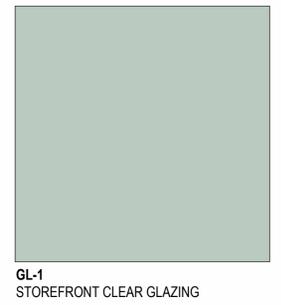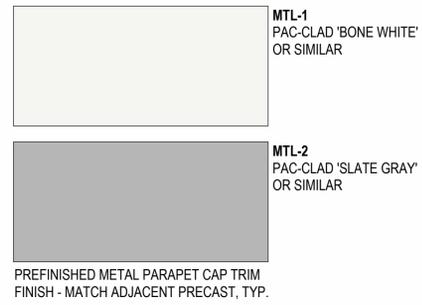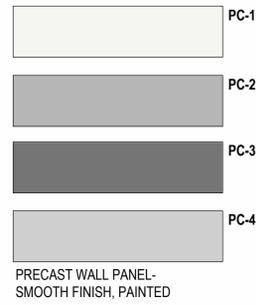

EAST ELEVATION
1/16" = 1'-0"

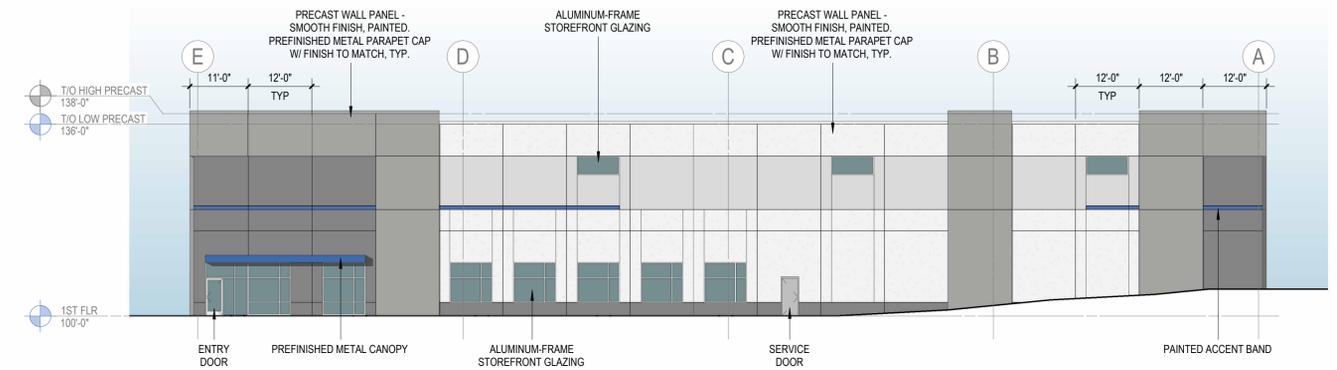


SOUTH ELEVATION
1/16" = 1'-0"

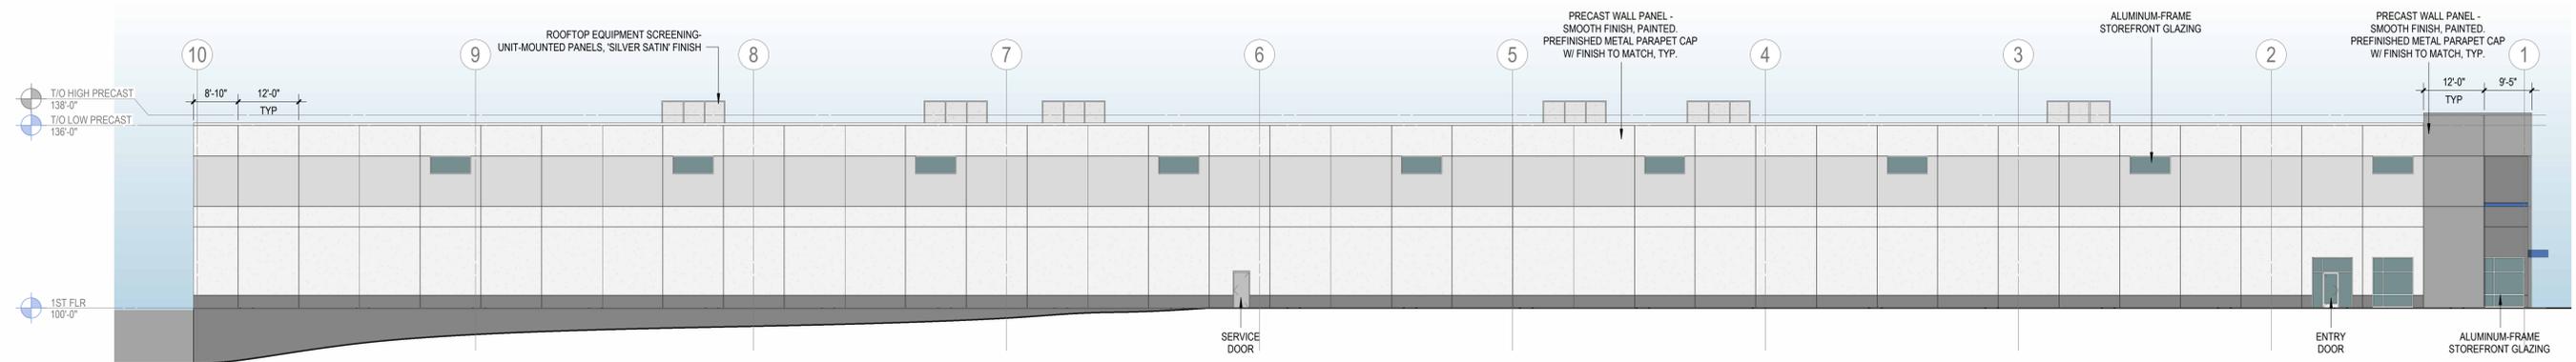


WEST ELEVATION

1/16" = 1'-0"

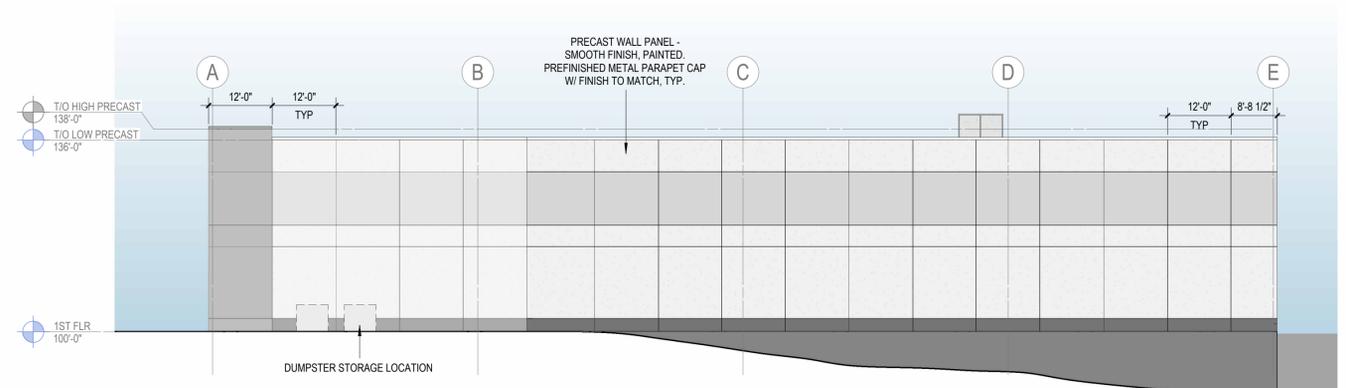

NORTH ELEVATION

1/16" = 1'-0"

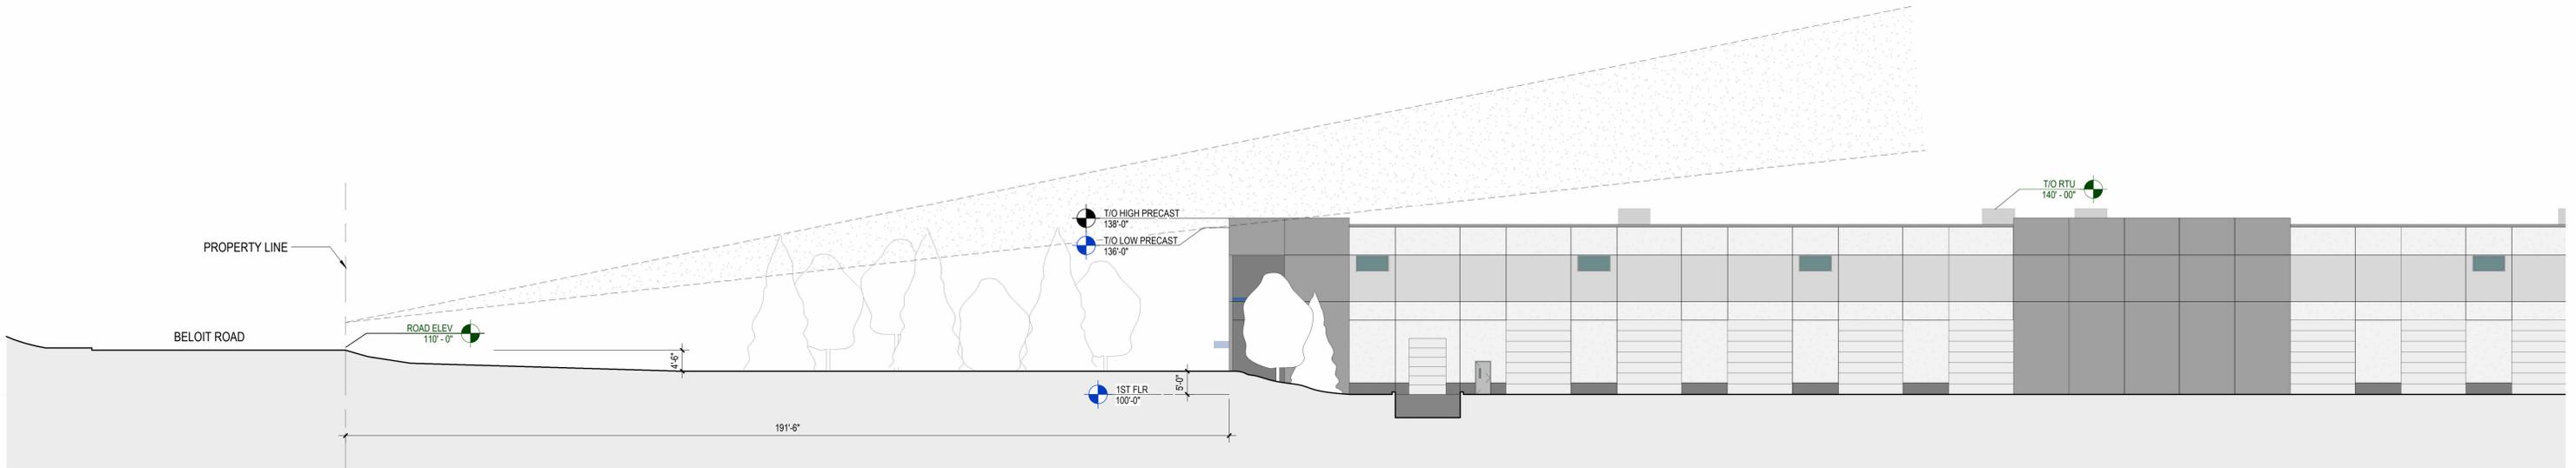



SITE ENTRY PERSPECTIVE VIEW



SE PERSPECTIVE VIEW



SW PERSPECTIVE VIEW