

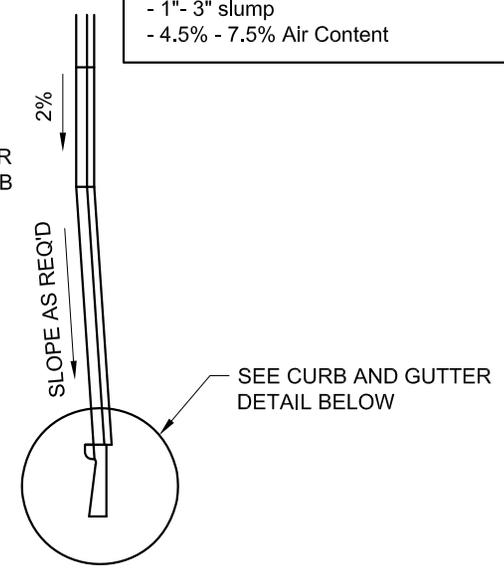


CONCRETE MIX REQUIREMENTS:


- 6.0 sacks per cubic yard
- 3,500 psi 28-day compressive strength
- No. 1 sized aggregates
- 1"- 3" slump
- 4.5% - 7.5% Air Content

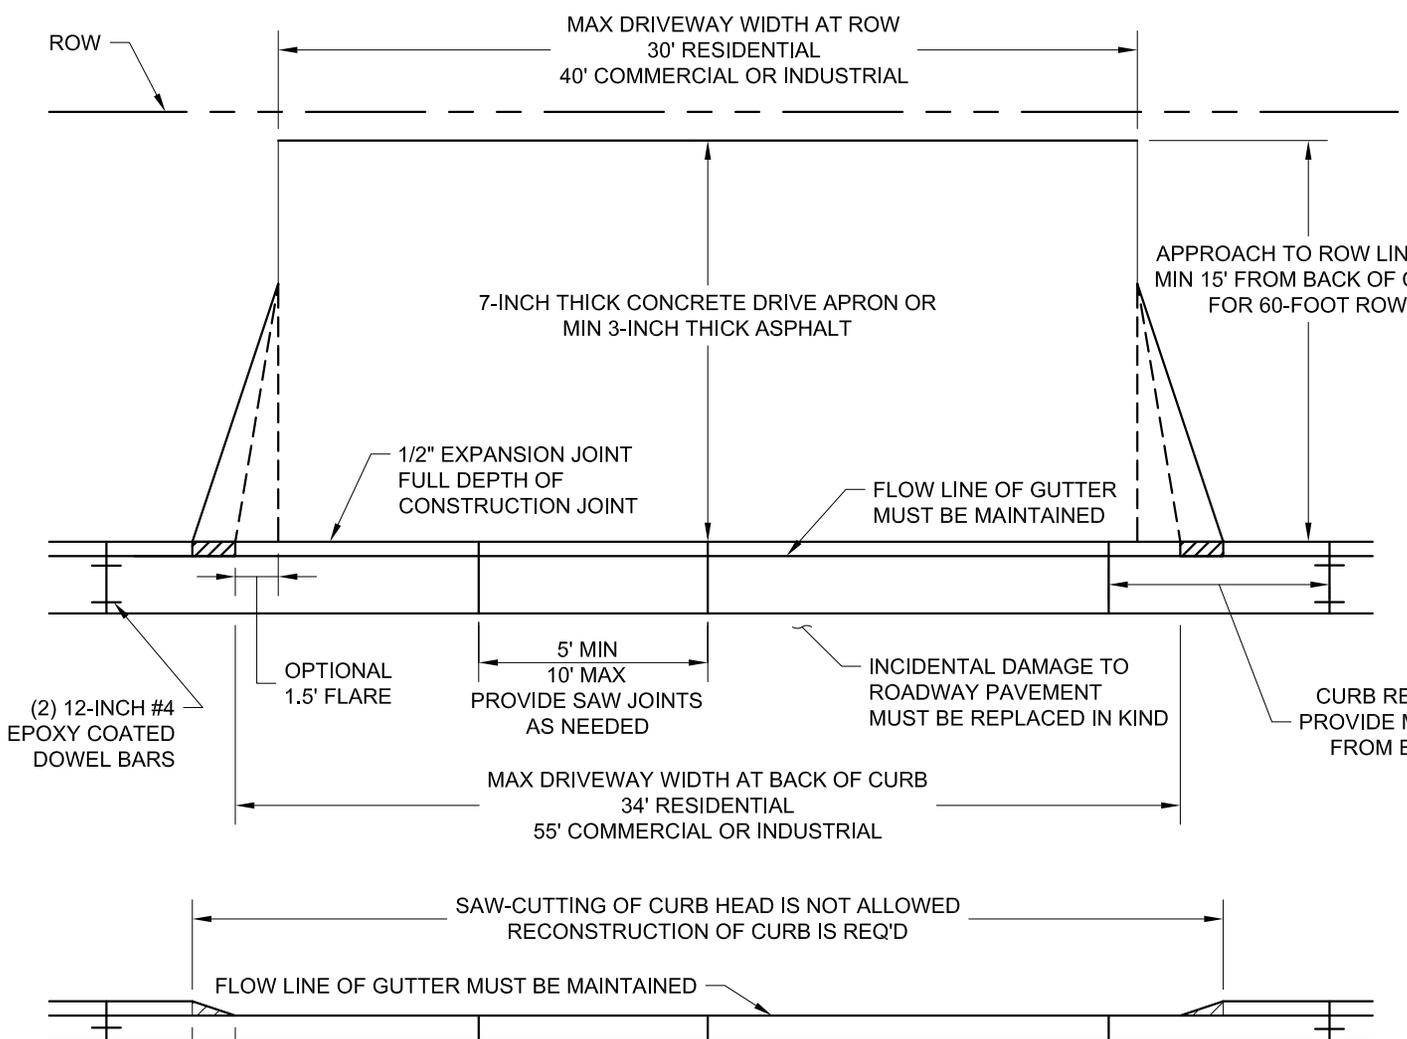

(2) 12-INCH #4
EPOXY COATED
DOWEL BARS

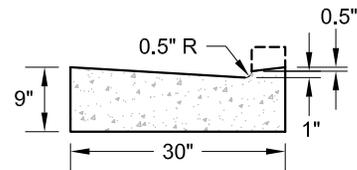

VERTICAL FACE CURB

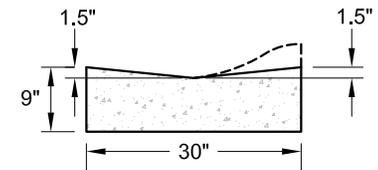

MOUNTABLE CURB

*CALL FOR INSPECTION 24 HRS PRIOR
TO POURING
(262) 797 - 2445
8:30 - 4:00 MON-FRI

FIGURE NO. 9		
DRIVEWAY APPROACH URBAN SECTION		
CITY OF NEW BERLIN ENGINEERING DEPARTMENT		
DRAWN BY: TMS/CBT	DATE: 6/05, REV 11/18	SCALE: NTS