


**CONCRETE MIX REQUIREMENTS:**

- 6.0 sacks per cubic yard
- 3,500 psi 28-day compressive strength
- No. 1 sized aggregates
- 1"- 3" slump
- 4.5% - 7.5% Air Content

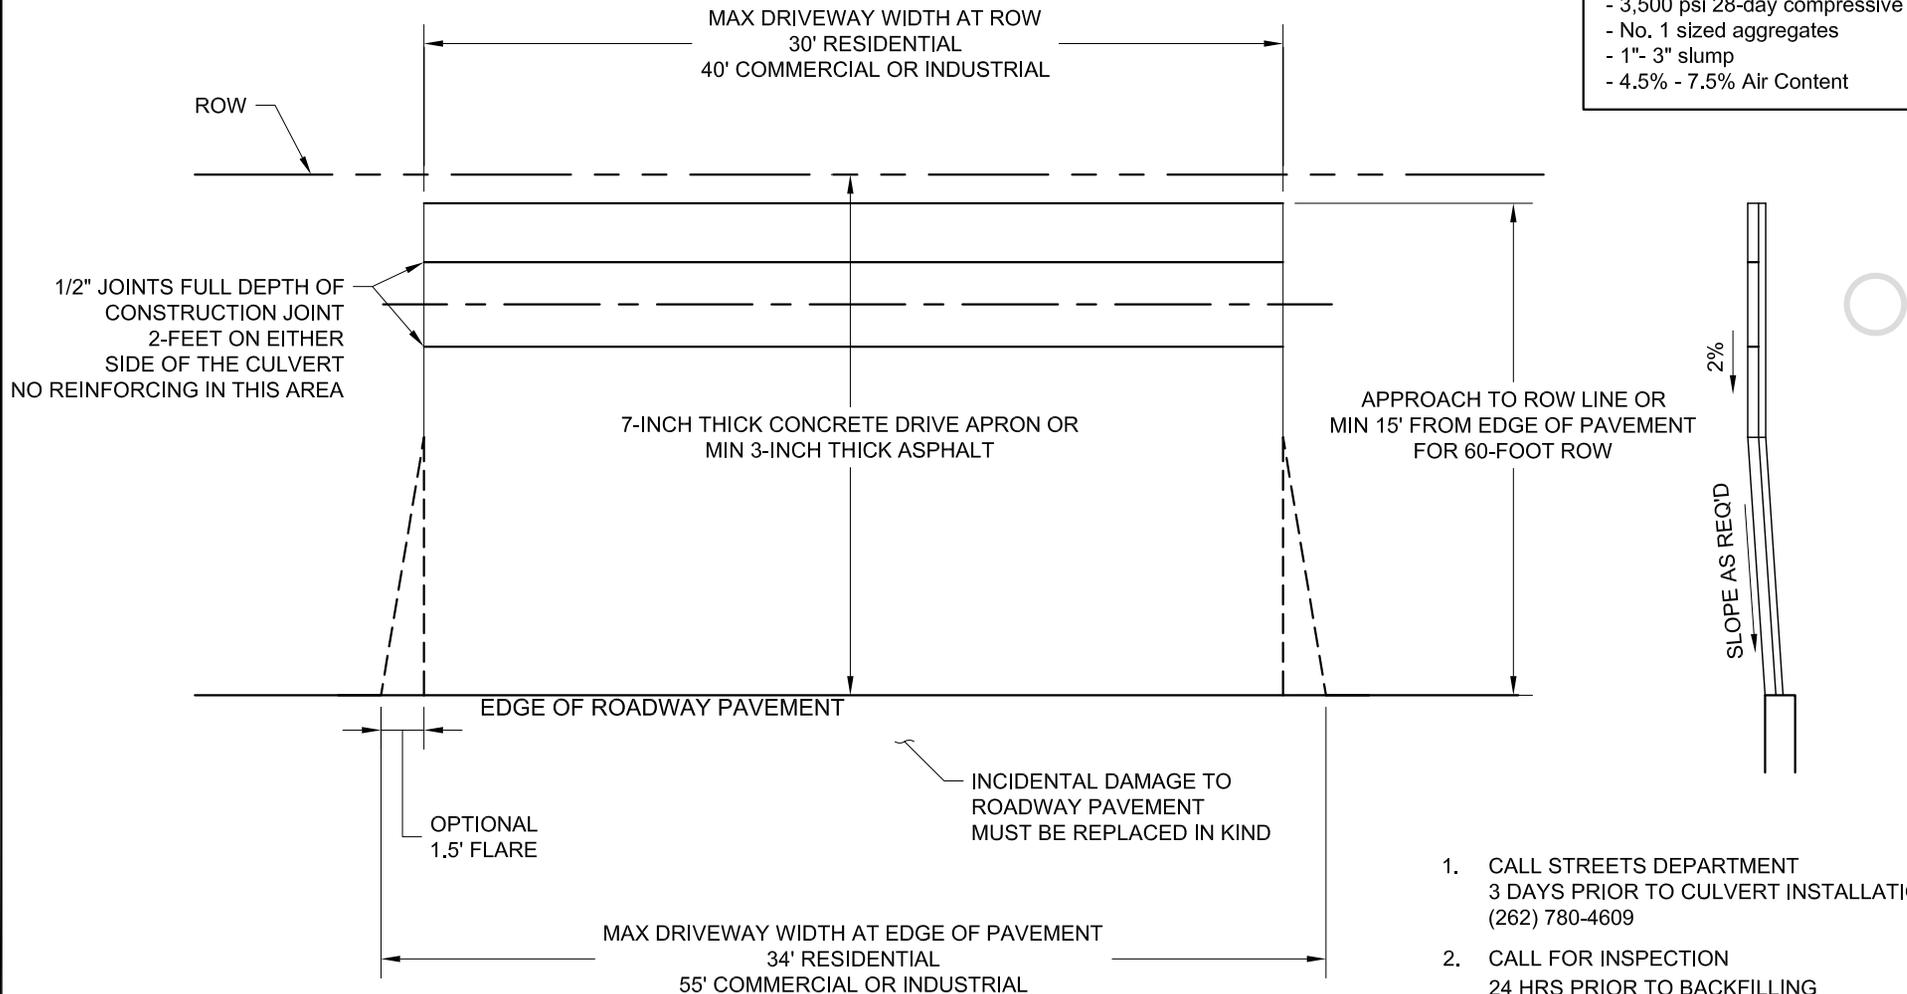

1. CALL STREETS DEPARTMENT  
3 DAYS PRIOR TO CULVERT INSTALLATION  
(262) 780-4609
2. CALL FOR INSPECTION  
24 HRS PRIOR TO BACKFILLING  
(262) 797-2445
3. CALL FOR INSPECTION  
24 HRS PRIOR TO POURING  
(262) 797 - 2445  
8:30 - 4:00 MON-FRI

**FIGURE NO. 10**

**DRIVEWAY APPROACH  
RURAL SECTION**



**CITY OF NEW BERLIN  
ENGINEERING DEPARTMENT**

DRAWN BY:  
TMS/CBT

DATE:  
6/05, REV 5/16

SCALE:  
NTS