


RESIDENTIAL STREET

TYPICAL URBAN SECTION

TYPICAL RURAL SECTION

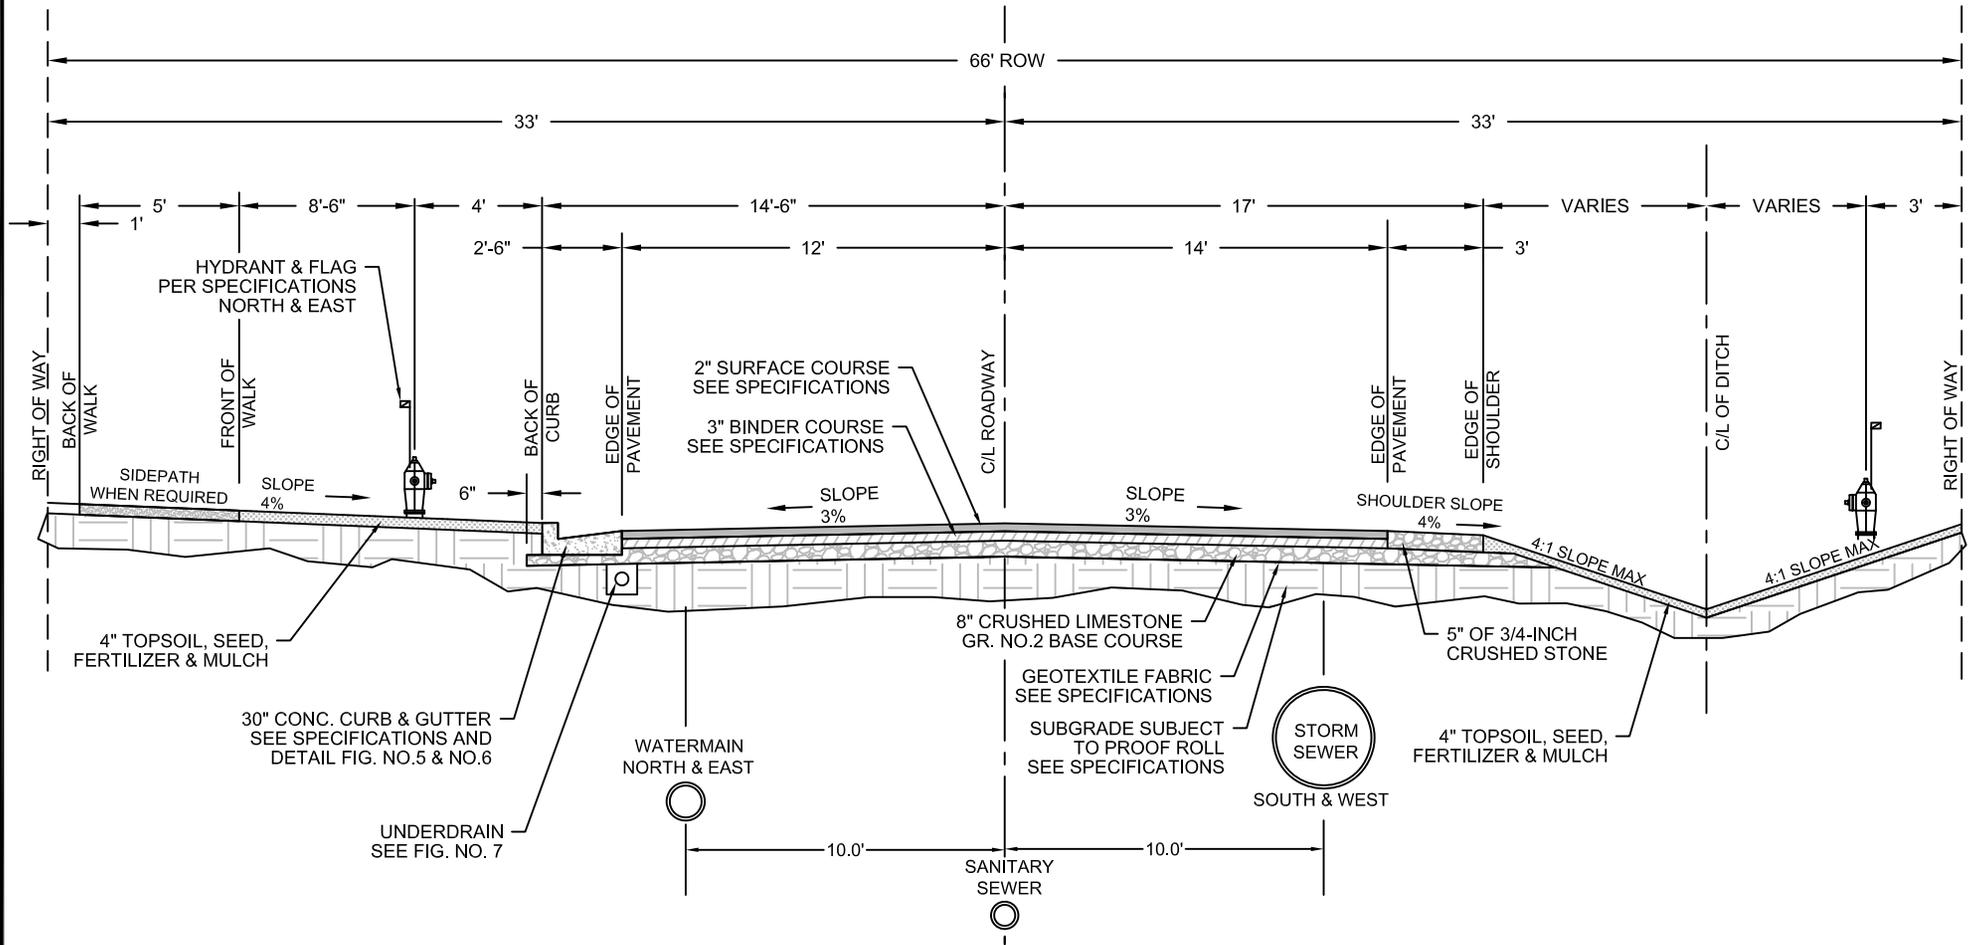

NOTE: SEE DEVELOPMENT HANDBOOK FOR SPECIFICATIONS OF ALL MATERIALS AND CONSTRUCTION REQUIREMENTS

FIGURE NO. 1

RESIDENTIAL STREET



CITY OF NEW BERLIN
ENGINEERING DEPARTMENT

DRAWN BY:
NPS/NLH

DATE:
1/01, REV 5/16

SCALE:
NTS