

INDUSTRIAL & COMMERCIAL STREET

TYPICAL URBAN SECTION

TYPICAL RURAL SECTION

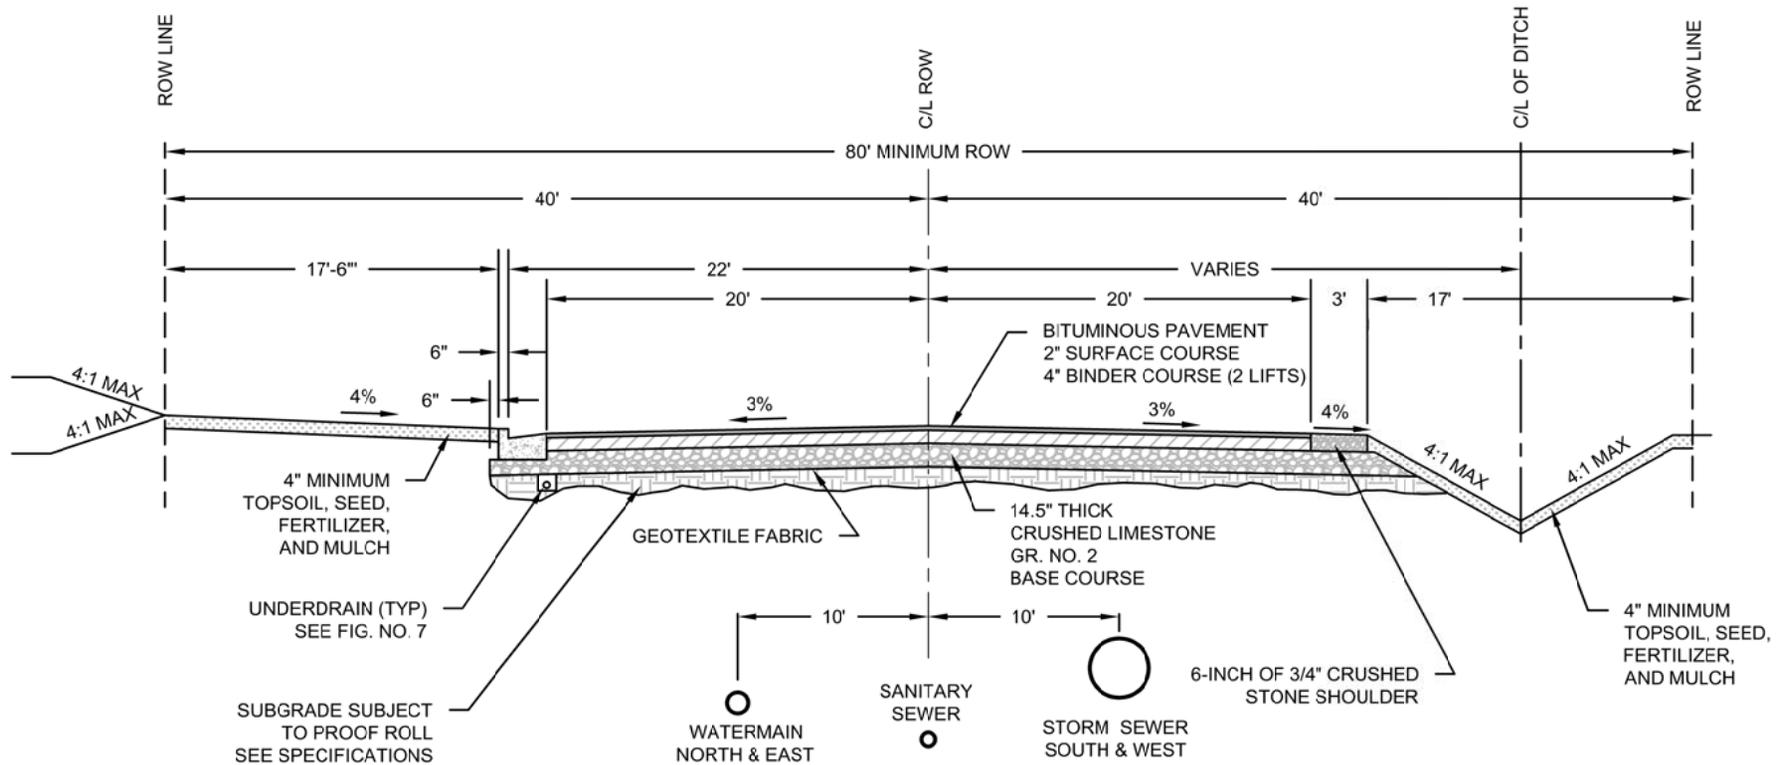


FIGURE NO. 2

INDUSTRIAL AND COMMERCIAL



CITY OF NEW BERLIN
ENGINEERING DEPARTMENT

DRAWN BY:
JPW/NLH

DATE:
1/10, REV 5/16

SCALE:
NTS

NOTE: SEE DEVELOPMENT HANDBOOK FOR SPECIFICATIONS
OF ALL MATERIALS AND CONSTRUCTION REQUIREMENTS