


P:\DCD\Projects\DCD1 DCD Study Plan\DCD1-1601034 DEVELOPMENT HANDBOOK\Development Handbook 2021\07_02 DETAIL\Std-19_2UnitWater.dwg

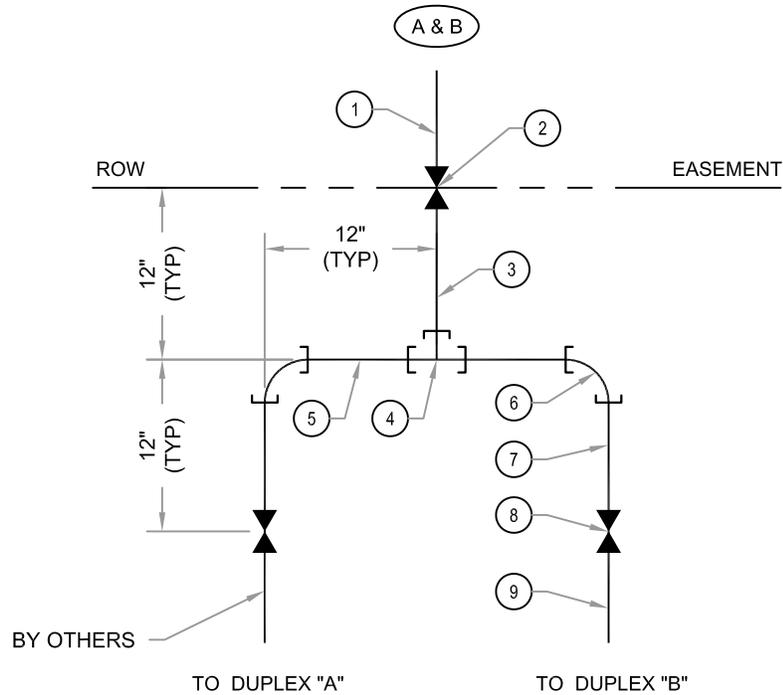

ITEM	DESCRIPTION	QTY	JOINT TYPE	2" SIZE		1.5" SIZE	
				MUELLER	FORD	MUELLER	FORD
A	TAPPING SADDLE FOR SERVICES 304-SS DOUBLE BOLT TYPE	1		SEE SPEC	FS-303	SEE SPEC	FS-303
B	BALL CORPORATION VALVE	1	COMPRESSION FLARE	B-25000	FB-1000	B-25000	FB-1000
1	200 PSI WATER SERVICE (SINGLE PIECE CORP TO CURB VALVES); COPPER TYPE "K" OR HDPE DR-09 W/SS INSERTS BOTH ENDS	1 EA	COMPRESSION				
2	BALL CURB VALVE EXTENSION TYPE CURB BOX, MINNEAPOLIS PATTERN	1	COMPRESSION	B-25154	B44-M	B-25154	B44-M
3	FIELD CUT AND ASSEMBLE COPPER TYPE "K" OR HDPE DR-09 W/SS INSERTS FOR PE PIPE (BOTH ENDS)	1	COMPRESSION				
4	COMPRESSION SERVICE TEE	1	COMPRESSION	H-15381	T-44-77	H-15381	T-44-66
5	FIELD CUT AND ASSEMBLE COPPER TYPE "K" OR HDPE DR-09 W/SS INSERTS FOR PE PIPE (BOTH ENDS)	2	COMPRESSION				
6	COMPRESSION 90 DEGREE ELBOW	2	COMPRESSION	H-15526	L-44-77	H-15526	L-44-66
7	FIELD CUT AND ASSEMBLE COPPER TYPE "K" OR HDPE DR-09 W/SS INSERTS FOR PE PIPE (BOTH ENDS)	2	COMPRESSION				
8	BALL CURB VALVE EXTENSION TYPE CURB BOX, MINNEAPOLIS PATTERN	2	COMPRESSION	B-25154	B44-M	B-25154	B44-M
9	200 PSI WATER SERVICE (SINGLE CURB VALVES TO INSIDE METER VALVE); COPPER TYPE "K" OR HDPE DR-09 W/SS INSERTS BOTH ENDS	2	COMPRESSION				

FIGURE NO. 19

2-UNIT WATER SERVICE

CITY OF NEW BERLIN
ENGINEERING DEPARTMENT

DRAWN BY: RAS/NH	DATE: 6/05, REV 5/16	SCALE: NTS
---------------------	-------------------------	---------------